

HTE# 07-50018731R

Harrison County Department of Public Health

23561

Improvement Permit

A building permit cannot be issued with only an Improvement Permit

ISSUED TO: Jeff Lucas PROPERTY LOCATION: NC 27 SUBDIVISION: Laurel Valley LOT # 26

NEW [X] REPAIR [] EXPANSION [] Site Improvements required prior to Construction Authorization Issuance:

Type of Structure: SFD- 37x50 - 3BR

Proposed Wastewater System Type: 25% Reduction System

Projected Daily Flow: 360 GPD

Number of bedrooms: 3 Number of Occupants: 6 max

Basement [] Yes [X] No

Pump Required: [] Yes [] No [X] May be required based on final location and elevations of facilities

Type of Water Supply: [] Community [X] Public [] Well Distance from well 50 feet Permit valid for: [X] Five years [] No expiration

Permit conditions: meet on site for final layout maintain all setbacks STUB out plumbing shallow at ground level or higher where shown must bring in 8 to 12" approved cover soil

Authorized State Agent: [Signature] Date: 11-16-07 SEE ATTACHED SITE SKETCH

The issuance of this permit by the Health Department in no way guarantees the issuance of other permits. The permit holder is responsible for checking with appropriate governing bodies in meeting their requirements. This site is subject to revocation if the site plan, plat, or the intended use changes. The Improvement Permit shall not be affected by a change in ownership of the site. This permit is subject to compliance with the provisions of the Laws and Rules for Sewage Treatment and Disposal and to conditions of this permit.

Construction Authorization

(Required for Building Permit)

The construction and installation requirements of Rules .1950, .1952, .1954, .1955, .1956, .1957, .1958, and .1959 are incorporated by references into this permit and shall be met. Systems shall be installed in accordance with the attached system layout.

ISSUED TO: Jeff Lucas PROPERTY LOCATION: NC 27 SUBDIVISION: Laurel Valley LOT # 26

Facility Type: SFD- 37x50-3BR [X] New [] Expansion [] Repair

Basement? [] Yes [X] No Basement Fixtures? [] Yes [X] No

Type of Wastewater System** 25% Reduction System (Initial) Wastewater Flow: 360 GPD

(See note below, if applicable [X]) 480 LF of LRP (Repair)

Installation Requirements/Conditions

Septic Tank Size 1000 gallons Exact length of each trench 1 x 360 feet Trench Spacing: 9 Feet on Center

Pump Tank Size _____ gallons Trenches shall be installed on contour at a Soil Cover: 4 inches

Maximum Trench Depth of: 12 max inches (Maximum soil cover shall not exceed 36" above the trench bottom)

Pump Requirements: _____ ft. TDH vs. _____ GPM in all directions

Aggregate Depth: _____ inches below pipe _____ inches above pipe

Conditions: _____ inches total

**If applicable: I understand the system type specified is different from the type specified on the application. I accept the specifications of this permit.

Owner/Legal Representative Signature: _____ Date: _____

This Construction Authorization is subject to revocation if the site plan, plat, or the intended use changes. The Construction Authorization shall not be transferred when there is a change in ownership of the site. This Construction Authorization is subject to compliance with the provisions of the Laws and Rules for Sewage Treatment and Disposal and to the conditions of this permit.

Authorized State Agent: [Signature] Date: 11-16-07 SEE ATTACHED SITE SKETCH

Construction Authorization Expiration Date: 11-16-2012

HTE# 07-500-18731R

Permit # 23561

Harnett County Department of Public Health Site Sketch

ISSUED TO: Jeff Lucas

PROPERTY LOCATOR: NC 27


SUBDIVISION Laurel Valley

LOT # 26

Authorized State Agent:

Ju [Signature]
Rd

Date: 11-16-07

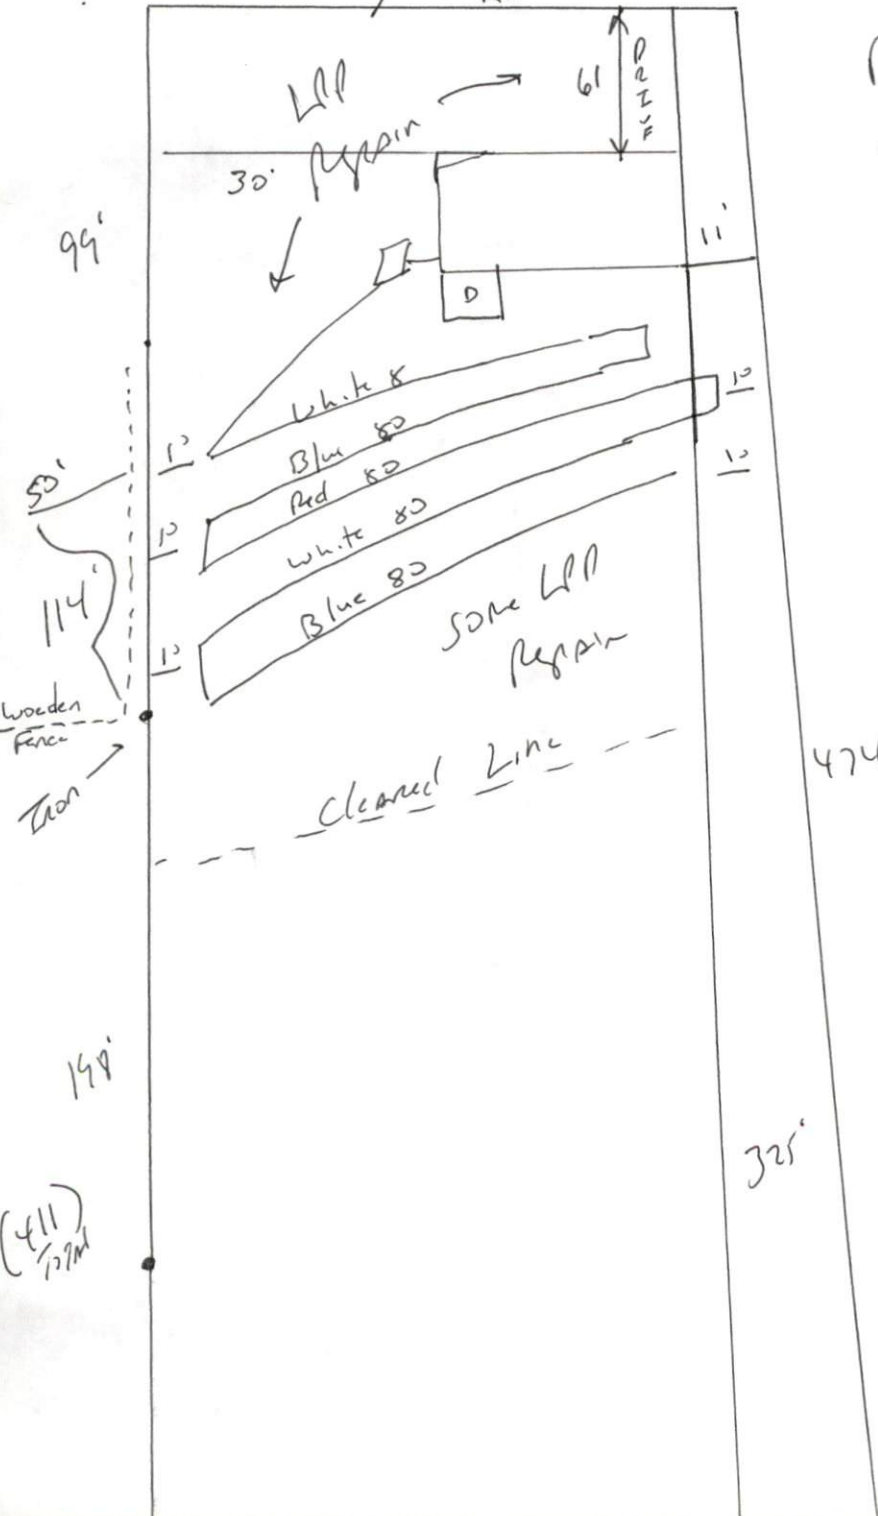

Meet onsite maintain all
setbacks
STUB out plumbing shallow
At ground level or higher
Where shown

Install 1x36 of 25% Reduction
System at 12"

Bring in 8 to 12" of Approved
Cover.