

Improvement Permit

A building permit cannot be issued with only an Improvement Permit

ISSUED TO: H9H Const. PROPERTY LOCATION: 1125
 SUBDIVISION FOREST OAKS LOT # 157
 NEW REPAIR EXPANSION
 Type of Structure: SFD- 46x39- 3BR Site Improvements required prior to Construction Authorization Issuance:
 Proposed Wastewater System Type: 25% Reduction system
 Projected Daily Flow: 360 GPD
 Number of bedrooms: 3 Number of Occupants: 6 max
 Basement Yes No
 Pump Required: Yes No May be required based on final location and elevations of facilities
 Type of Water Supply: Community Public Well Distance from well 50 feet Permit valid for: Five years
 Permit conditions: meet onsite maintain all setbacks No expiration
STUB out Plumbing shallow, At Ground level or higher or a pump may be Required

Authorized State Agent: Joe Wiles Date: 12-13-07 SEE ATTACHED SITE SKETCH
 The issuance of this permit by the Health Department in no way guarantees the issuance of other permits. The permit holder is responsible for checking with appropriate governing bodies in meeting their requirements. This site is subject to revocation if the site plan, plat, or the intended use changes. The Improvement Permit shall not be affected by a change in ownership of the site. This permit is subject to compliance with the provisions of the Laws and Rules for Sewage Treatment and Disposal and to conditions of this permit.

Construction Authorization

(Required for Building Permit)

The construction and installation requirements of Rules .1950, .1952, .1954, .1955, .1956, .1957, .1958, and .1959 are incorporated by references into this permit and shall be met. Systems shall be installed in accordance with the attached system layout.

ISSUED TO: H9H Const. PROPERTY LOCATION: 1125
 SUBDIVISION FOREST OAKS LOT # 157
 Facility Type: SFD- 46x39- 3BR New Expansion Repair
 Basement? Yes No Basement Fixtures? Yes No
 Type of Wastewater System** 25% Reduction sys. (Initial) Wastewater Flow: 360 GPD
 (See note below, if applicable)
25% Reduction Sys. (Repair)

Installation Requirements/Conditions

Septic Tank Size 1000 gallons Exact length of each trench 1x150 feet Trench Spacing: 9 Feet on Center
 Pump Tank Size _____ gallons Trenches shall be installed on contour at a Soil Cover: 6 inches
 Maximum Trench Depth of: 18.24 inches (Maximum soil cover shall not exceed 36" above the trench bottom)
 (Trench bottoms shall be level to +/-1/4" in all directions)
 Pump Requirements: _____ ft. TDH vs. _____ GPM _____ inches below pipe
 Aggregate Depth: _____ inches above pipe
 Conditions: _____ inches total

**If applicable: *I understand the system type specified is different from the type specified on the application. I accept the specifications of this permit.*
 Owner/Legal Representative Signature: _____ Date: _____

This Construction Authorization is subject to revocation if the site plan, plat, or the intended use changes. The Construction Authorization shall not be transferred when there is a change in ownership of the site. This Construction Authorization is subject to compliance with the provisions of the Laws and Rules for Sewage Treatment and Disposal and to the conditions of this permit.

Authorized State Agent: Joe Wiles Date: 12-17-07 SEE ATTACHED SITE SKETCH
 Construction Authorization Expiration Date: 12-17-2012

HTE# 07-500-18795

Permit # 23580

Harnett County Department of Public Health Site Sketch

ISSUED TO: H&H Const.


PROPERTY LOCATION: 1125

SUBDIVISION: FOREST DAKES

LOT # 157

Authorized State Agent: Ju W. [Signature]

Date: 12-13-07

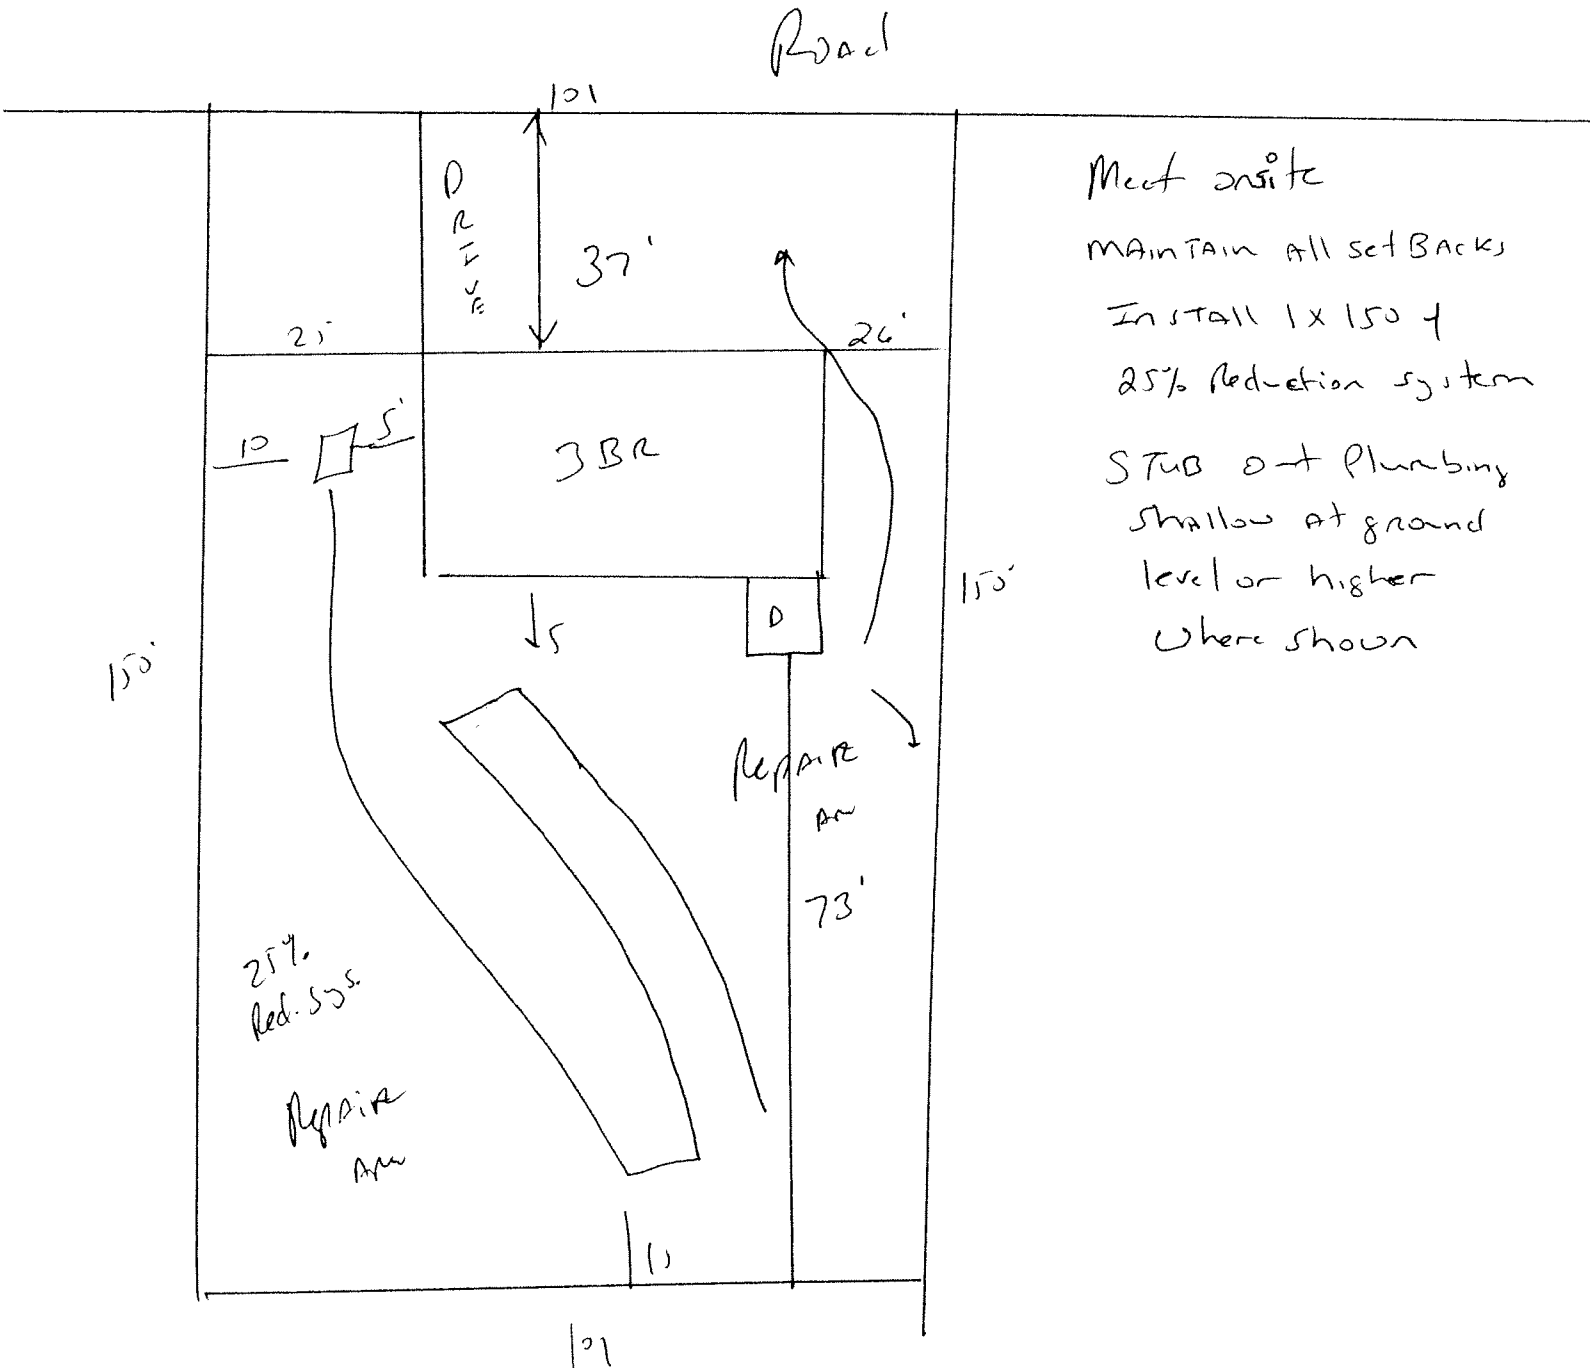

Meet onsite
MAINTAIN all setbacks
Install 1x150' of
25% Reduction system
Stub out Plumbing
shallow at ground
level or higher
where shown