

(18801 RR)

HTE# 07-500-18801 RR

Harnett County Department of Public Health

20150

PERMIT # 24653

Operation Permit

New Installation Septic Tank Repair Nitrification Line Expansion

Name: (owner) H2H Court PROPERTY LOCATION: 1125
System Installer: D. J. R. Clark SUBDIVISION: VALLEY DALE LOT # 205

Basement with plumbing: Garage Number of Bedrooms: 3 Registration # _____


Type of Water Supply: Community Public Well Distance from well: 50 feet

System Type: E-2 Flow Types V and VI Systems expire in 5 years.

(In accordance with Table V a) Owner must contact Health Department 6 months prior to expiration for permit renewal.

This system has been installed in compliance with applicable North Carolina General Statutes, Rules for Sewage Treatment and Disposal, and all conditions of the Improvement Permit and Construction Authorization.

CORNER
DALE

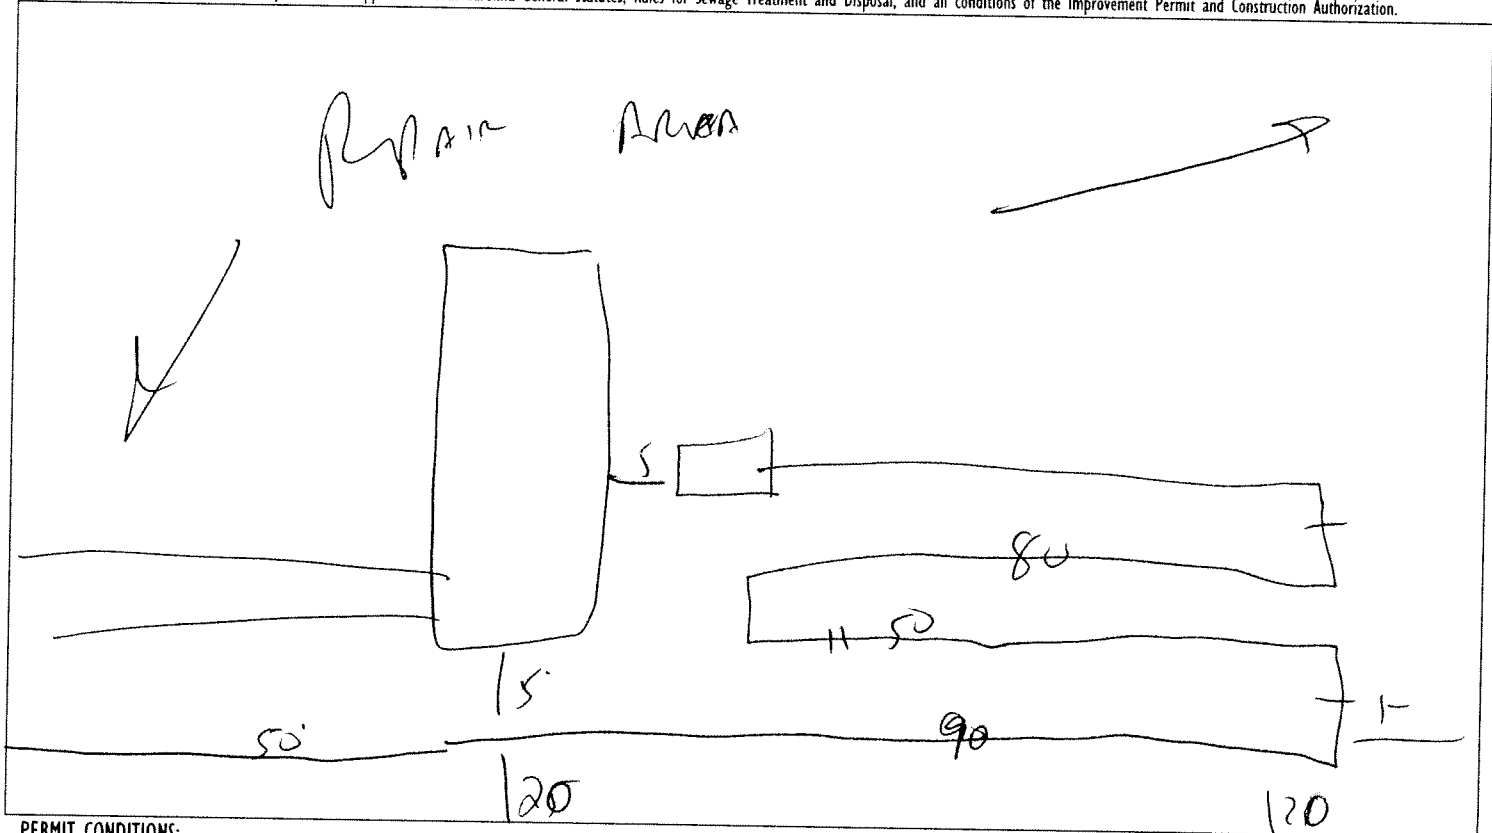

PERMIT CONDITIONS:

- I. Performance: System shall perform in accordance with Rule .1961.
- II. Monitoring: As required by Rule .1961.
- III. Maintenance: As required by Rule .1961. Other: _____
Subsurface system operator required? Yes No
If yes, see attached sheet for additional operation conditions, maintenance and reporting.
- IV. Operation: _____
- V. Other: _____

Following are the specifications for the sewage disposal system on the above captioned property.

Type of system: Conventional Other E-2 Flow Septic Tank: 1000 gallons Pump Tank: _____ gallons
 Subsurface No. of exact length width of depth of
 Drainage Field ditches 1 of each ditch 270 feet ditches 2 feet ditches 18 inches
 French Drain Required: _____ Linear feet

Authorized State Agent [Signature] Date 06-25-08