

Initial Application Date: 11/28/07

Application # D750018948

COUNTY OF HARNETT LAND USE APPLICATION
Central Permitting 108 E. Front Street, Lillington, NC 27546 Phone: (910) 893-7525 Fax: (910) 893-2793 www.harnett.org

LANDOWNER: Scott Lee Homes, Inc Mailing Address: 100 Butternut Lane

City: Clayton State: NC Zip: 27520 Home #: 9195532085 Contact #: 9193691862

APPLICANT: Same Mailing Address: _____

City: _____ State: _____ Zip: _____ Home #: _____ Contact #: _____

*Please fill out applicant information if different than landowner

PROPERTY LOCATION: State Road #: 1452 State Road Name: Truelove

Parcel: 050635010329 PIN: 0635380942000

Zoning RA20M Subdivision: Jonathan Ridge Lot #: 13 Lot Size: .75

Flood Plain: _____ Panel: _____ Watershed: _____ Deed Book/Page: 02337/493 Plat Book/Page: 2006-166

SPECIFIC DIRECTIONS TO THE PROPERTY FROM LILLINGTON: 210 twrds Angeir left onto hwy 55 to hwy42, go thru Fuquay turn left onto Truelove right onto Adrian Street. Left on Jacob St In Calderac

PROPOSED USE:

- SFD (Size 58 x 45) # Bedrooms 3 # Baths 2.5 Basement (w/wo bath) _____ Garage 260 Deck _____ Crawlspace/ Slab _____
- Modular: ___ On frame ___ Off frame (Size ___ x ___) # Bedrooms ___ # Baths ___ Garage ___ (site built? ___) Deck ___ (site built? ___)
- Multi-Family Dwelling No. Units _____ No. Bedrooms/Unit _____
- Manufactured Home: ___ SW ___ DW ___ TW (Size ___ x ___) # Bedrooms ___ Garage ___ (site built? ___) Deck ___ (site built? ___)
- Business Sq. Ft. Retail Space _____ Type _____ # Employees: _____ Hours of Operation: _____
- Industry Sq. Ft. _____ Type _____ # Employees: _____ Hours of Operation: _____
- Church Seating Capacity _____ # Bathrooms _____ Kitchen _____
- Home Occupation (Size ___ x ___) # Rooms _____ Use _____ Hours of Operation: _____
- Accessory/Other (Size ___ x ___) Use _____
- Addition to Existing Building (Size ___ x ___) Use _____ Closets in addition (___)yes (___)no

Circle:

Water Supply: () County () Well (No. dwellings _____) () Other

Sewage Supply: () New Septic Tank (Must fill out New Tank Checklist) () Existing Septic Tank () County Sewer () Other

Property owner of this tract of land own land that contains a manufactured home w/in five hundred feet (500') of tract listed above? ()YES ()NO

Structures on this tract of land: Single family dwellings _____ Manufactured Homes _____ Other (specify) _____

Required Residential Property Line Setbacks:

Comments: _____

Front	Minimum	<u>35</u>	Actual	<u>51.3</u>
Rear		<u>25</u>		<u>74.</u>
Side		<u>10</u>		<u>25.4</u>
Sidestreet/corner lot		<u>20</u>		
Nearest Building on same lot		<u>10</u>		

If permits are granted I agree to conform to all ordinances and the laws of the State of North Carolina regulating such work and the specifications of plans submitted. I hereby state that the foregoing statements are accurate and correct to the best of my knowledge. This permit is subject to revocation if false information is provided on this form.


Signature of Owner or Owner's Agent

11-27-07
Date

This application expires 6 months from the initial date if no permits have been issued

A RECORDED SURVEY MAP, RECORDED DEED (OR OFFER TO PURCHASE) AND PLAT ARE REQUIRED WHEN APPLYING FOR LAND USE APPLICATION

Please use Blue or Black Ink ONLY

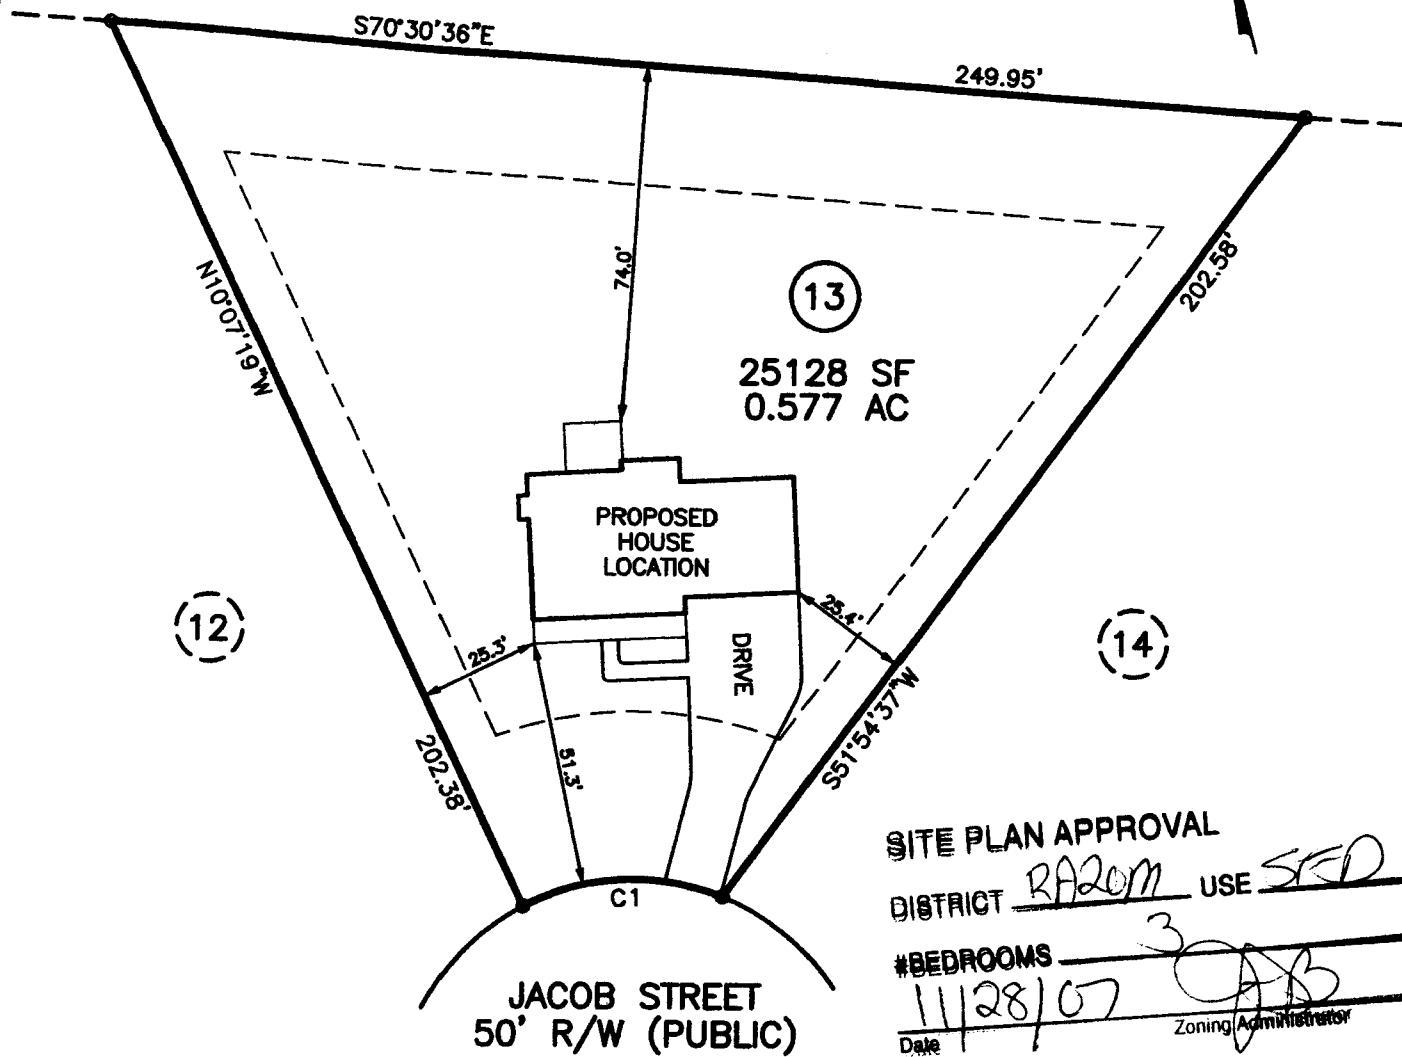

SITE PLAN APPROVAL

DISTRICT RA20M USE SED

#BEDROOMS 3

Date 11/28/07

Zoning Administrator *[Signature]*

NOTES:

PUBLIC WATER SYSTEM YES NO
 WELL YES NO
 PUBLIC SEWER SYSTEM YES NO
 HOUSE DIMENSIONS: 58' x 45'

IMPERVIOUS SURFACE TABLE

HOUSE.....	1847 SF
DRIVE & WALK.....	1177 SF
TOTAL.....	3024 SF
LOT AREA.....	25128 SF
PERCENTAGE OF IMPERVIOUS AREA.....	12.03%

DOES LOT HAVE STATE ROAD FRONTAGE? YES NO
 DOES LOT HAVE RECORDED EASEMENT? YES NO

DRIVEWAY OR ACCESS DRIVE DRAINAGE CULVERT

TYPE AND SIZE 15" Concrete

STORMWATER ADMINISTRATOR SIGNATURE

PLOT PLAN
OF
LOT 13
JONATHAN RIDGE
HARNETT COUNTY
FOR
SCOTT LEE HOMES

SCALE: 1" = 40'



TRUE LINE SURVEYING, P.C.



205 W. MAIN STREET
CLAYTON, N.C. 27520
TELEPHONE: (919) 359-0427
FAX: (919) 359-0428
www.truelinesurveying.com

JOB NO: 164.616

DRAWN: LILLY

DATE: 11-16-07

CHECKED: CURK

OWNER NAME: Scott Lee

APPLICATION #: 18948

This application to be filled out only when applying for a new septic system.

County Health Department Application for Improvement Permit and/or Authorization to Construct

IF THE INFORMATION IN THIS APPLICATION IS FALSIFIED, CHANGED, OR THE SITE IS ALTERED, THEN THE IMPROVEMENT PERMIT OR AUTHORIZATION TO CONSTRUCT SHALL BECOME INVALID. The permit is valid for either 60 months or without expiration depending upon documentation submitted. (complete site plan = 60 months; complete plat = without expiration)

DEVELOPMENT INFORMATION

- New single family residence
- Expansion of existing system
- Repair to malfunctioning sewage disposal system
- Non-residential type of structure

WATER SUPPLY

- New well
- Existing well
- Community well
- Public water
- Spring

Are there any existing wells, springs, or existing waterlines on this property? yes no unknown

SEPTIC


If applying for authorization to construct please indicate desired system type(s): can be ranked in order of preference, must choose one.

- Accepted Innovative
- Alternative Other
- Conventional Any

The applicant shall notify the local health department upon submittal of this application if any of the following apply to the property in question. If the answer is "yes", applicant must attach supporting documentation.

- YES NO Does The Site Contain Any Jurisdictional Wetlands?
- YES NO Does The Site Contain Any Existing Wastewater Systems?
- YES NO Is Any Wastewater Going To Be Generated On The Site Other Than Domestic Sewage?
- YES NO Is The Site Subject To Approval By Any Other Public Agency?
- YES NO Are There Any Easements Or Right Of Ways On This Property?

I Have Read This Application And Certify That The Information Provided Herein Is True, Complete And Correct. Authorized County And State Officials Are Granted Right Of Entry To Conduct Necessary Inspections To Determine Compliance With Applicable Laws And Rules. I Understand That I Am Solely Responsible For The Proper Identification And Labeling Of All Property Lines And Corners And Making The Site Accessible So That A Complete Site Evaluation Can Be Performed.

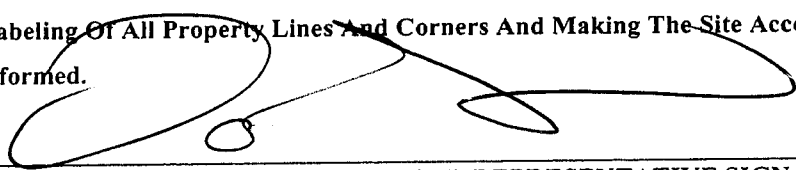

PROPERTY OWNERS OR OWNERS LEGAL REPRESENTATIVE SIGNATURE (REQUIRED)

11-27-07
DATE

Harnett County Central Permitting Department
PO Box 65, Lillington, NC 27546
910-893-7525

Environmental Health New Septic Systems Test
Environmental Health Code 800

- Place "property flags" on each corner iron of lot. All property lines must be clearly flagged approximately every 50 feet between corners.
- Place "house corner flags" at each corner of where the house/manufactured home will sit. Use additional flagging to outline driveways, garages, decks, out buildings, swimming pools, etc.
- Place flags at locations as developed on site plan by Customer Service Technician and you.
- Place Environmental Health "orange" card in location that is easily viewed from road.
- If property is thickly wooded, Environmental Health requires that you clean out the undergrowth to allow the soil evaluation to be performed. Inspectors should be able to walk freely around site. *No grading of property should be done.*
- Call No Cuts to locate utility lines prior to scheduling inspection. 800-632-4949 (This is a free service)
- After preparing proposed site call the voice permitting system at 910-893-7525 and give code **800** for Environmental Health confirmation. **Please note confirmation number given at end of recording for proof of request.**
- Use Click2Gov or IVR to hear results. Once approved, proceed to Central Permitting for permits.

Environmental Health Existing Tank Inspections
Environmental Health Code 800

- Place Environmental Health "orange" card in location that is easily viewed from road. Follow above instructions for placing flags on property.
- Prepare for inspection by removing soil over door as diagram indicates. Loosen trap door cover. (Unless inspection is for a septic tank in a mobile home park)
- After preparing trapdoor call the voice permitting system at 910-893-7525 and give code **800** for Environmental Health confirmation. **Please note confirmation number given at end of recording for proof of request.**
- Use Click2Gov or IVR to hear results. Once approved, proceed to Central Permitting for remaining permits.

Health and Sanitation Inspections

- After submitting plans for food and lodging to Central Permitting, please allow approximately 7-10 working days for plan status. Use Click2Gov or IVR to hear results.
- Once **all** plans are approved, proceed to Central Permitting for remaining permits.

Fire Marshal Inspections

- After submitting plans for Fire Marshal review to Central Permitting, please allow approximately 7-10 working days for approval. Use Click2Gov or IVR to hear results. Once **all** plans are approved, proceed to Central Permitting for permits.
- Fire Marshal's letter must be placed on job site until work is completed.

Public Utilities

- Place stake with "orange" tape/name thirty feet (30) from the center of the road at the location you wish to have water tap installed.
- Allow four to six weeks after application for water/sewer taps. Call Utilities at 893-7575 for technical assistance.

Building Inspections

- After submitting plans for Building Inspections, please allow approximately 3 working days for review. Use Click2Gov or IVR to hear results. Once **all** plans are approved, proceed to Central Permitting for permits.
- For new housing/set up permits must meet E 911 / Addressing guidelines prior to scheduling final inspection. Use Click2Gov or IVR to hear results.


E911 Addressing

Addressing Confirmation Code 814

- Address numbers shall be mounted on the house, 3 inches high (5" for commercial).
- Numbers must be a contrasting color from house, must be clearly visible night and day at entrance of driveway if home is 100 ft or more from road, or if mailbox is on opposite side of road.
- Once you purchase permits and footing inspection has been approved call the voice permitting system at 910-893-7525 and give code **814** for address confirmation. This must be called in even if you have contacted E911 for verbal confirmation. Check Click2Gov for results and address.

• **Inspection results can be viewed online at <http://www.harnett.org/services-213.asp> then select Click2Gov**

Applicant/Owner Signature _____

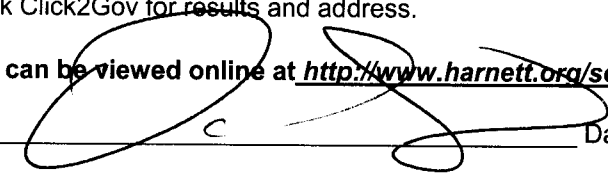

Date 11-28-07



HARNETT COUNTY TAX ID#

05-0635-0103-21
Tax 150035-0103-34

FOR REGISTRATION REGISTER OF DEEDS
KIMBERLY S. HARGROVE
HARNETT COUNTY, NC
2007 FEB 05 01:54:48 PM
BK: 2337 PG: 493-496 FEE: \$20.00
NC REV STAMP: \$812.00
INSTRUMENT # 2007002197

2307 BY SKB

Lots 5-18, Jonathan Ridge
Prepared by and Hold for: Kristoff Law Offices, P.A.

Revenue Stamps: \$812.00

NORTH CAROLINA
HARNETT COUNTY

Parcel ID No.: see attached Exhibit "A"

GENERAL WARRANTY DEED

THIS DEED made this 23rd day of January, 2007, and between HTB PROPERTIES, INC., a North Carolina corporation, **Grantor**; and SCOTT LEE HOMES, INC., a North Carolina Corporation, **Grantee**, whose address is 106 S. Lombard Street, Clayton, North Carolina 27520 (the designation Grantor and Grantee as used herein shall include said parties, their heirs, successors, and assigns, and shall include singular, plural, masculine, feminine or neuter as required by context.);

2191 Keith Hills Rd
Hillington, NC
27546

WITNESSETH:

THAT the Grantor, for a valuable consideration paid by the Grantee, the receipt of which is hereby acknowledged, has and by these presents does give, grant, bargain, and convey unto the Grantee, that certain lot or parcel of land situated in Buckhorn Township, Harnett County, North Carolina and more particularly described as follows:

BEING all of Lots 5, 6, 7, 8, 9, 10, 11, 12, 13, 14, 15, 16, 17 and 18, Jonathan Ridge Subdivision, Phase I, as shown on a map recorded in Map Book 2006-166, Harnett Johnston County Registry, to which plat reference is hereby made for a full and complete description of said lots.

The aforesaid lots are hereby conveyed subject to those Restrictive Covenants that are recorded in Deed Book 2204, Page 930, Harnett County Registry and amended in Deed Book 2261, Page 147, Harnett County Registry.

For chain of title, see Deed Book 1910, Page 775 and Deed Book 389, Page 519, Harnett County Registry.

