

### Improvement Permit

A building permit cannot be issued with only an Improvement Permit

ISSUED TO: Adam D'Abssandro PROPERTY LOCATION: Womack Rd  
 NEW  REPAIR  EXPANSION  SUBDIVISION: River Ridge LOT # 3  
 Type of Structure: Pool House 34x42 - 2BR Site Improvements required prior to Construction Authorization Issuance:  
 Proposed Wastewater System Type: 2' wide chamber  
 Projected Daily Flow: 240 GPD  
 Number of bedrooms: 2 Number of Occupants: 4 max

Basement  Yes  No  
 Pump Required:  Yes  No  May be required based on final location and elevations of facilities  
 Type of Water Supply:  Community  Public  Well Distance from well 100 feet Permit valid for:  Five years  
 Permit conditions: STUB out Plumbing shallow at ground level or higher  No expiration  
Where shall maintain all set backs meet on site  
Ditch Depth is to be 12" on shallow side Bring in 8" to 12" x 4 cover  
where needed septic system must be 15' from pool

Authorized State Agent: [Signature] Date: 01-25-08 SEE ATTACHED SITE SKETCH  
 The issuance of this permit by the Health Department in no way guarantees the issuance of other permits. The permit holder is responsible for checking with appropriate governing bodies in meeting their requirements. This site is subject to revocation if the site plan, plat, or the intended use changes. The Improvement Permit shall not be affected by a change in ownership of the site. This permit is subject to compliance with the provisions of the Laws and Rules for Sewage Treatment and Disposal and to conditions of this permit.

### Construction Authorization

(Required for Building Permit)

The construction and installation requirements of Rules .1950, .1952, .1954, .1955, .1956, .1957, .1958, and .1959 are incorporated by references into this permit and shall be met. Systems shall be installed in accordance with the attached system layout.

ISSUED TO: ADAM D'Abssandro PROPERTY LOCATION: Womack Rd  
 SUBDIVISION: River Ridge LOT # 3  
 Facility Type: Pool House - 34x42 - 2BR  New  Expansion  Repair  
 Basement?  Yes  No Basement Fixtures?  Yes  No  
 Type of Wastewater System\*\* 2' wide chamber (Initial) Wastewater Flow: 240 GPD  
 (See note below, if applicable ) 2' wide chamber (Repair)

#### Installation Requirements/Conditions

Septic Tank Size 1000 gallons Exact length of each trench 18400 feet Trench Spacing: 6 Feet on Center  
 Pump Tank Size \_\_\_\_\_ gallons Trenches shall be installed on contour at a Soil Cover: 9 inches  
 Maximum Trench Depth of: 12 inches (Maximum soil cover shall not exceed 36" above the trench bottom)  
 (Trench bottoms shall be level to +/-1/4" in all directions)  
 Pump Requirements: \_\_\_\_\_ ft. TDH vs. \_\_\_\_\_ GPM Aggregate Depth: \_\_\_\_\_ inches below pipe  
 \_\_\_\_\_ inches above pipe  
 \_\_\_\_\_ inches total  
 Conditions: \_\_\_\_\_

\*\*If applicable: *I understand the system type specified is different from the type specified on the application. I accept the specifications of this permit.*

Owner/Legal Representative Signature: \_\_\_\_\_ Date: \_\_\_\_\_

This Construction Authorization is subject to revocation if the site plan, plat, or the intended use changes. The Construction Authorization shall not be transferred when there is a change in ownership of the site. This Construction Authorization is subject to compliance with the provisions of the Laws and Rules for Sewage Treatment and Disposal and to the conditions of this permit.


Authorized State Agent: [Signature] Date: 01-25-08 SEE ATTACHED SITE SKETCH  
 Construction Authorization Expiration Date: 01-25-2013

HTE# 07-500-189832

Permit # 24462

# Harnett County Department of Public Health Site Sketch

ISSUED TO: Adam D'Absindus PROPERTY LOCATION: Wentz Rd  
SUBDIVISION: River Ridge LOT # 3  
Authorized State Agent: John Smith Date: 01-25-08

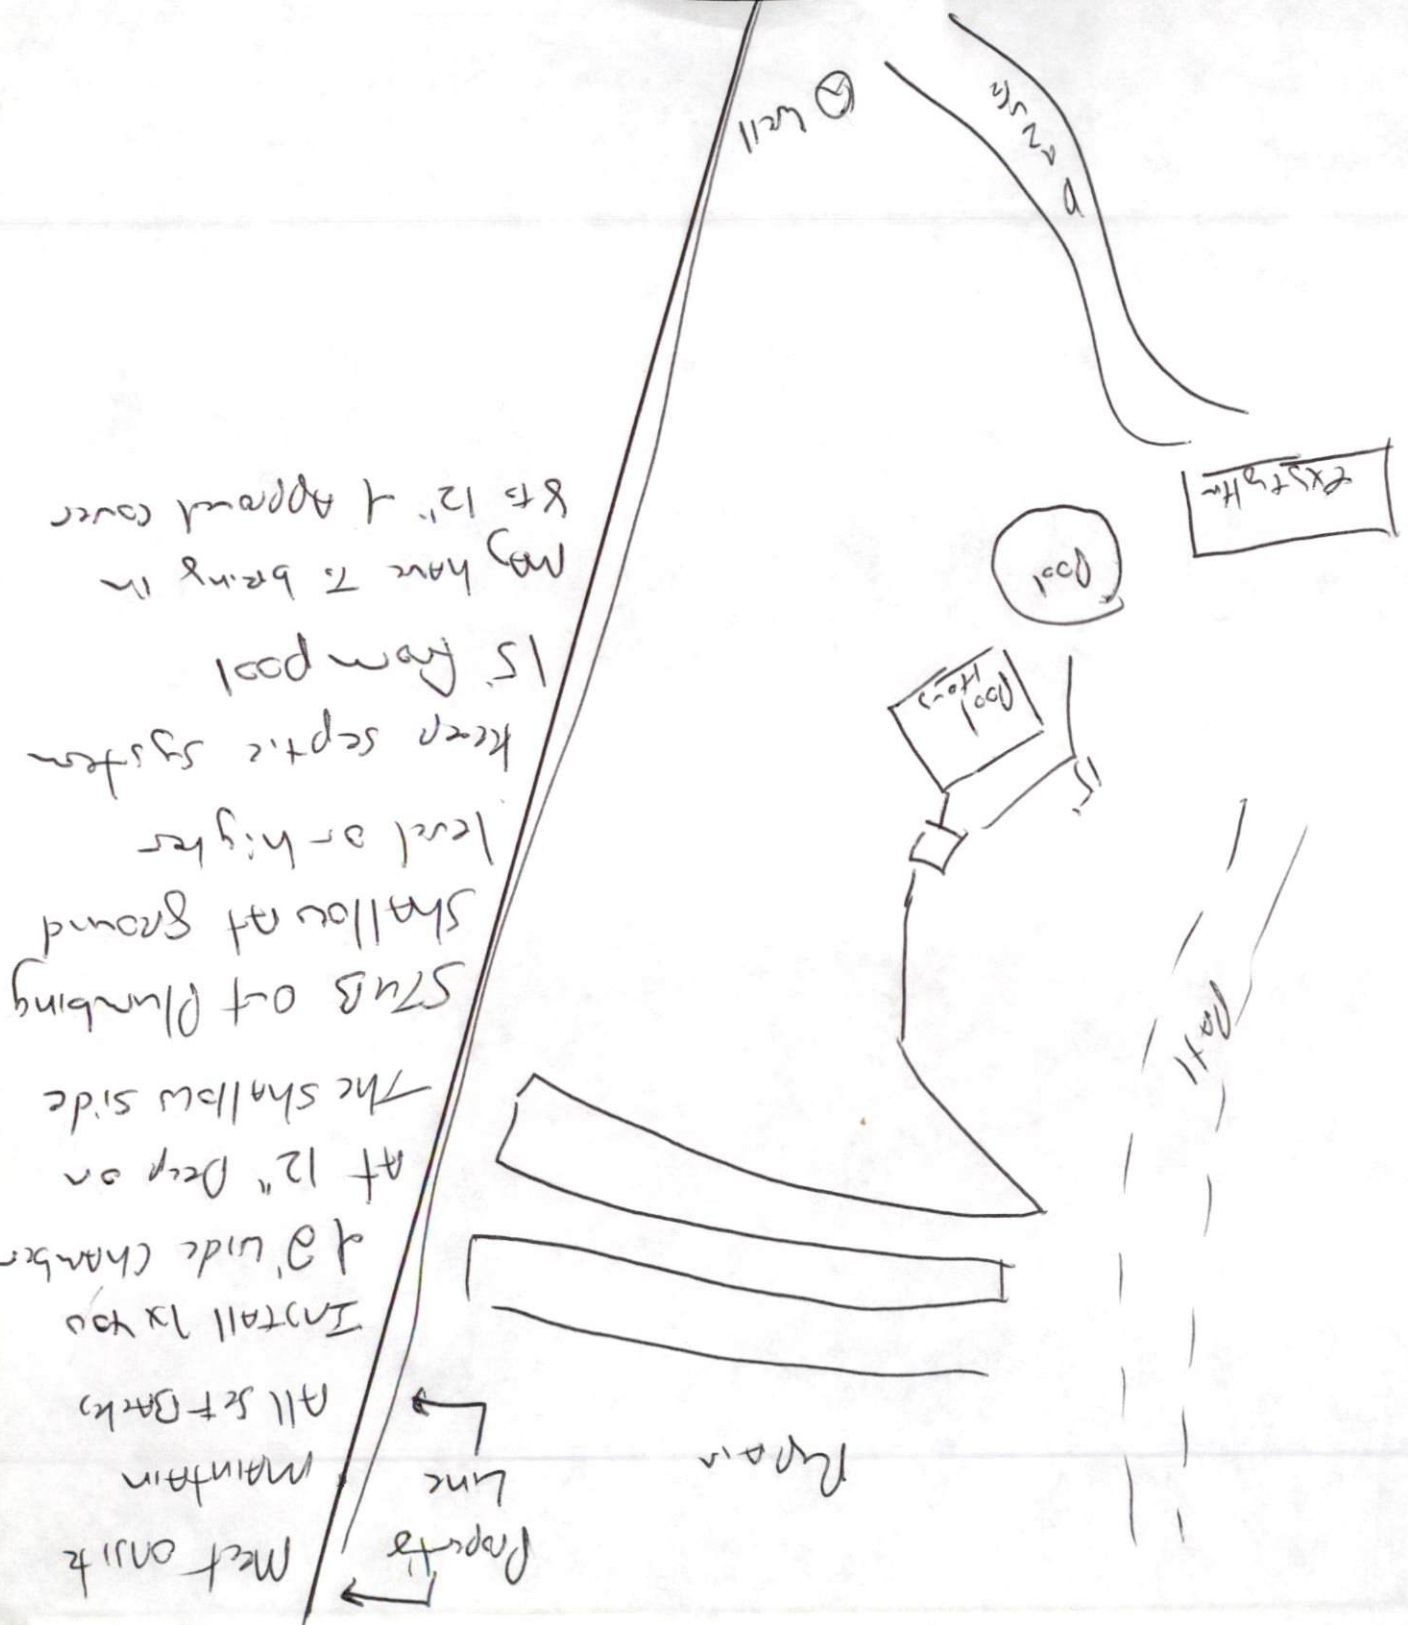

Property Line

maintain

All set backs

Install 12' x 10'

4' x 8' wide chamber

At 12" Deep on

The shallow side

Stubs out Plumbing

shallow at ground

level or higher

keep septic system

15' from pool

may have to bring in

8 to 12" of approval cover