

PERMIT # 24473

Operation Permit

New Installation Septic Tank Repair Nitrification Line Expansion


PROPERTY LOCATION: 1125
 SUBDIVISION Woodshire LOT # 226

Name: (owner) CANNON
 System Installer: D.C. Carter Registration # 32641

Basement with plumbing: Garage Number of Bedrooms 4
 Type of Water Supply: Community Public Well Distance from well 50 feet

System Type: Pump to Infiltrator with 4 TB Types V and VI Systems expire in 5 years.
 (In accordance with Table V a) Owner must contact Health Department 6 months prior to expiration for permit renewal.

This system has been installed in compliance with applicable North Carolina General Statutes, Rules for Sewage Treatment and Disposal, and all conditions of the Improvement Permit and Construction Authorization.

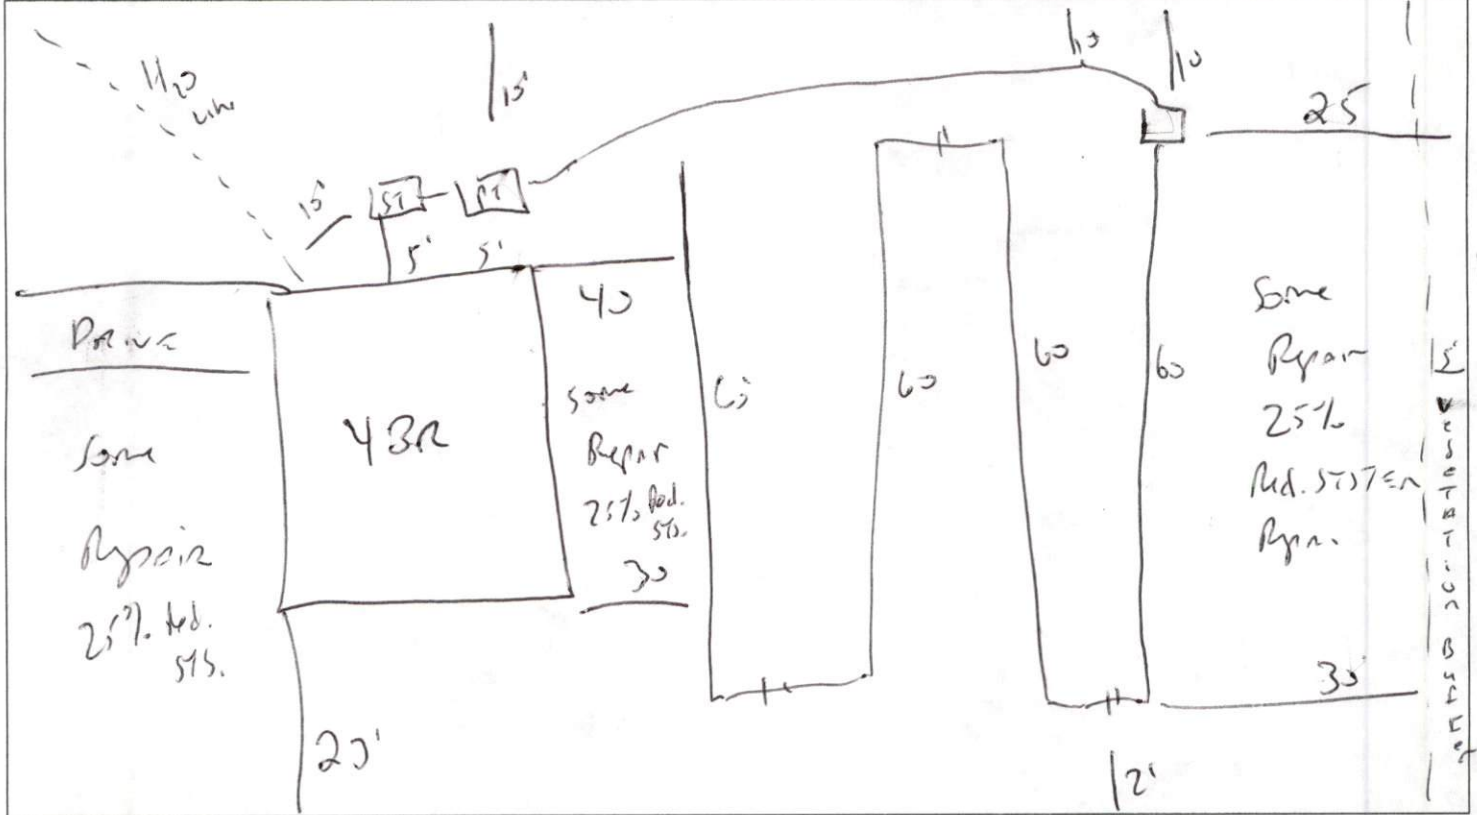

PERMIT CONDITIONS:

- I. Performance: System shall perform in accordance with Rule .1961.
- II. Monitoring: As required by Rule .1961.
- III. Maintenance: As required by Rule .1961. Other: _____
 Subsurface system operator required? Yes No
 If yes, see attached sheet for additional operation conditions, maintenance and reporting.
- IV. Operation: _____
- V. Other: _____

Draw Side Lines as shown by D.C. Carter

Following are the specifications for the sewage disposal system on the above captioned property.
 Type of system: Conventional Other Pump to Infiltrator Size of tank: Septic Tank: 1000 gallons Pump Tank: 1000 gallons
 Subsurface No. of exact length width of depth of
 Drainage Field ditches 1 of each ditch 270 feet ditches 3 feet ditches 18.24 inches
 French Drain Required: _____ Linear feet

Authorized State Agent [Signature] Date 04-09-08