

HTE# 08-500 19267

Harnett County Department of Public Health 19998

PERMIT # 24483

Operation Permit

New Installation Septic Tank Repair Nitrification Line Expansion

PROPERTY LOCATION: 1210

Name: (owner) Kent Pierce

SUBDIVISION Persimmon Hill

LOT # 20

System Installer: Ted Brown

Registration # _____

Basement with plumbing: Garage Number of Bedrooms 3


Type of Water Supply: Community Public Well Distance from well 50 feet

System Type: Pump & 25' Reduction System III Types V and VI Systems expire in 5 years.

(In accordance with Table V a)

Owner must contact Health Department 6 months prior to expiration for permit renewal.

This system has been installed in compliance with applicable North Carolina General Statutes, Rules for Sewage Treatment and Disposal, and all conditions of the Improvement Permit and Construction Authorization.

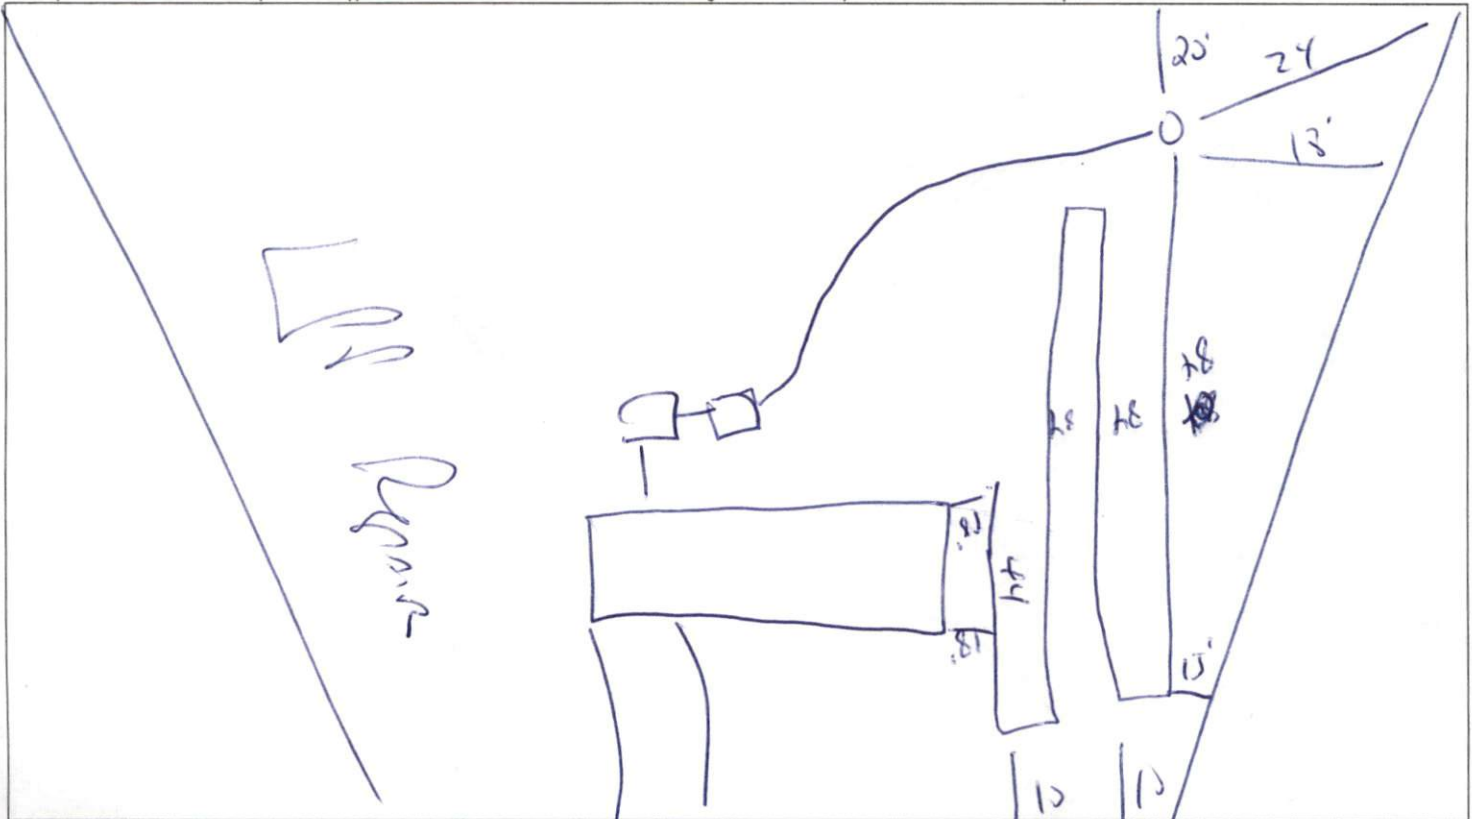

PERMIT CONDITIONS:

- I. Performance: System shall perform in accordance with Rule .1961.
- II. Monitoring: As required by Rule .1961.
- III. Maintenance: As required by Rule .1961. Other: _____
Subsurface system operator required? Yes No
If yes, see attached sheet for additional operation conditions, maintenance and reporting.
- IV. Operation: _____
- V. Other: _____

Following are the specifications for the sewage disposal system on the above captioned property.

Type of system: Conventional Other Quick Size of tank: Septic Tank: 1000 gallons Pump Tank: 1000 gallons
 Subsurface No. of 1 exact length of each ditch 300 feet width of 3 depth of 18 inches
 Drainage Field ditches _____ of each ditch _____ feet ditches _____ inches
 French Drain Required: _____ Linear feet

Authorized State Agent [Signature]

Date 06-24-08