

Property ID:
 Lot #:
 File #:
 Code:

SOIL SITE EVALUATION
 for ON-SITE WASTEWATER SYSTEM

Owner:

Applicant:

Address:

Date Evaluated: 2/2/02

Proposed Facility: 4800000 Home

Design Flow (.1949): 480 gpd

Property Size:

Location of Site:

Property Recorded:

Water Supply: Public Individual Well

Spring Other

Evaluation Method: Auger Boring Pit

Cut

Type of Wastewater: Sewage Industrial Process

Mixed

P R O F I L E #	.1940 Landscape Position/ Slope%	Horizon Depth (IN.)	SOIL MORPHOLOGY .1941		OTHER PROFILE FACTORS				Profile Class & LTAR
			.1941 Structure/ Texture	.1941 Consistence Mineralogy	.1942 Soil Wetness/ Color	.1943 Soil Depth (IN.)	.1944 Sapre Class	.1946 Restr. Horiz	
1	0.2	0-12 12-12	G LS SBRK C	F1 s/p	10YR 8/1 @ 14"				U5
2	2.5	0-48	G S	VFR NS/ND					S.8
3		0-48	G S	VFR NS/ND					S.8
4		0-48	G S	VFR NS/ND					S.8
5		0-24 12-24	G S SBRK SCL	FR SS/SP	10YR 8/1 @ 25"				PS .4
6		0-48	G S	VFR NS/ND					S.8
7		0-48	G S	VFR NS/ND					S.8
8		0-24 24-48	G S SBRK SCL	VFR NS/ND FR SS/ND					PS .5

Description	Initial System	Repair System
Available Space (.1945)	✓	✓
System Type(s)	CON	CON
Site LTAR	.8	.5

Other Factors (.1946): _____
 Site Classification (.1948): PS
 Evaluated By: OS
 Others Present: _____


COMMENTS: _____

LANDSCAPE POSITIONS	GROUP	TEXTURES	1955 LTAR	CONSISTENCE MOIST	WET
R-RIDGE S-SHOULDER SLOPE L-LINEAR SLOPE FS-FOOT SLOPE N-NOSE SLOPE H-HEAD SLOPE CC-CONCLAVE SLOPE CV-CONVEX SLOPE T-TERRACE FP-FLOOD PLAN	I	S-SAND LS-LOAMY SAND	1.2 - 0.8	VFR-VERY FRIABLE FR-FRIABLE	NS-NON-STICKY SS-SLIGHTLY STICKY
	II	SL-SANDY LOAM L-LOAM	0.8 - 0.6	FI-FIRM VFI-VERY FIRM EFI-EXTREMELY FIRM	S-STICKY VS-VERY STICKY NP-NON-PLASTIC SP-SLIGHTLY STICKY
	III	SI-SILT- SIL-SILT LOAM CL-CLAY LOAM SCL-SANDY CLAY LOAM SICL-SILTY CLAY LOAM	0.6 - 0.3		P-PLASTIC VP-VERY PLASTIC
	IV	SIC-SILTY CLAY C-CLAY SC-SANDY CLAY	0.4 - 0.1		


STRUCTURE
 SG-SINGLE GRAIN
 M-MASSIVE
 CR-CRUMB
 GR-GRANULAR
 SBK-SUBANGULAR BLOCKY
 ABK-ANGULAR BLOCKY
 PL-PLATY
 PR-PRISMATIC

MINERALOGY
 SLIGHTLY EXPANSIVE
 EXPANSIVE

Show profile locations and other site features (dimension, reference or benchmark, and North).

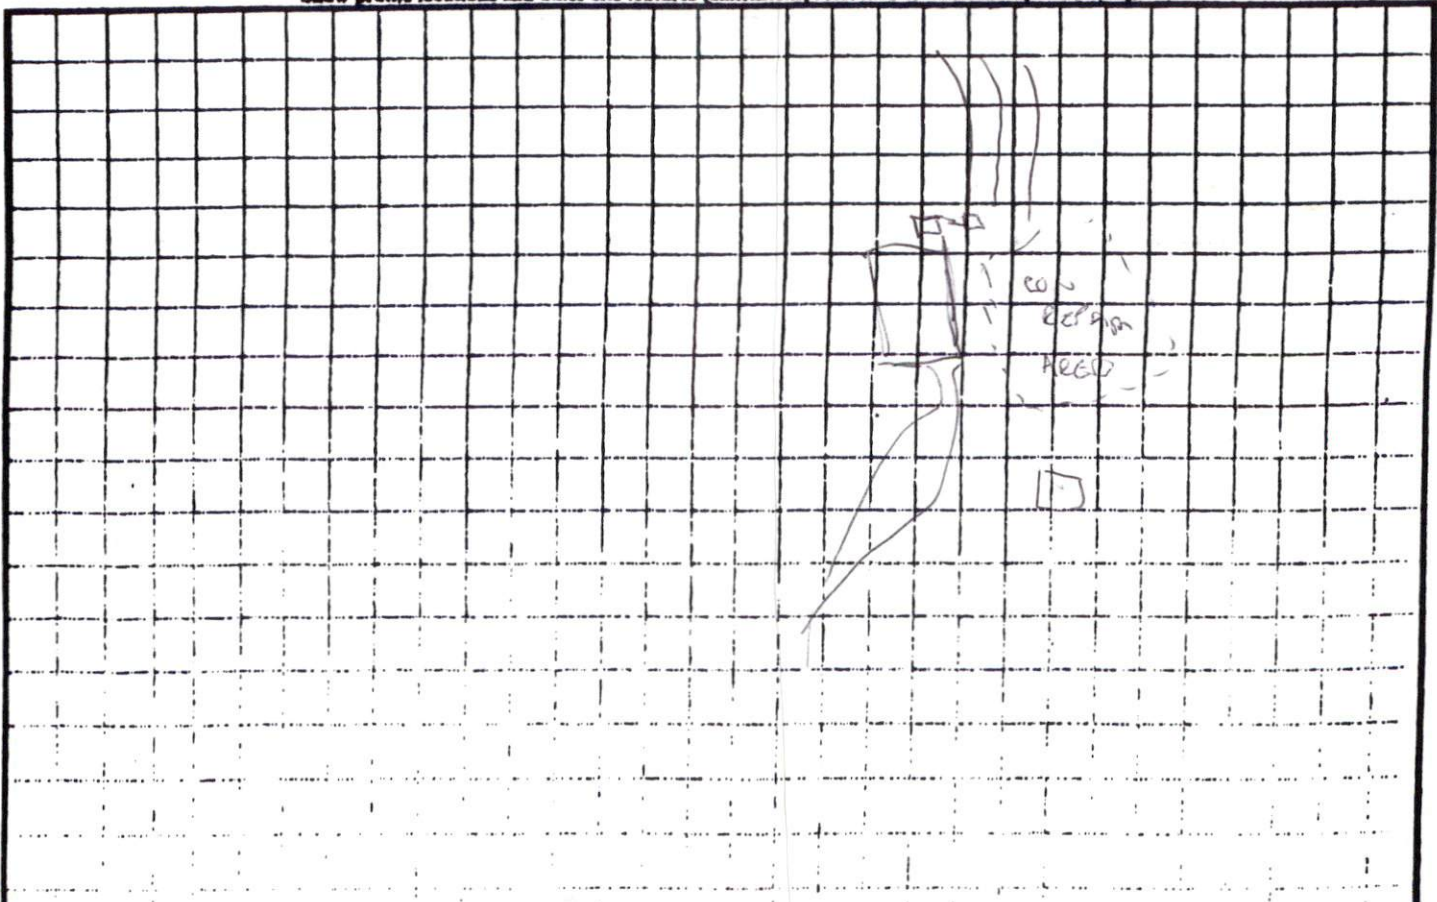

N
1 = 200'

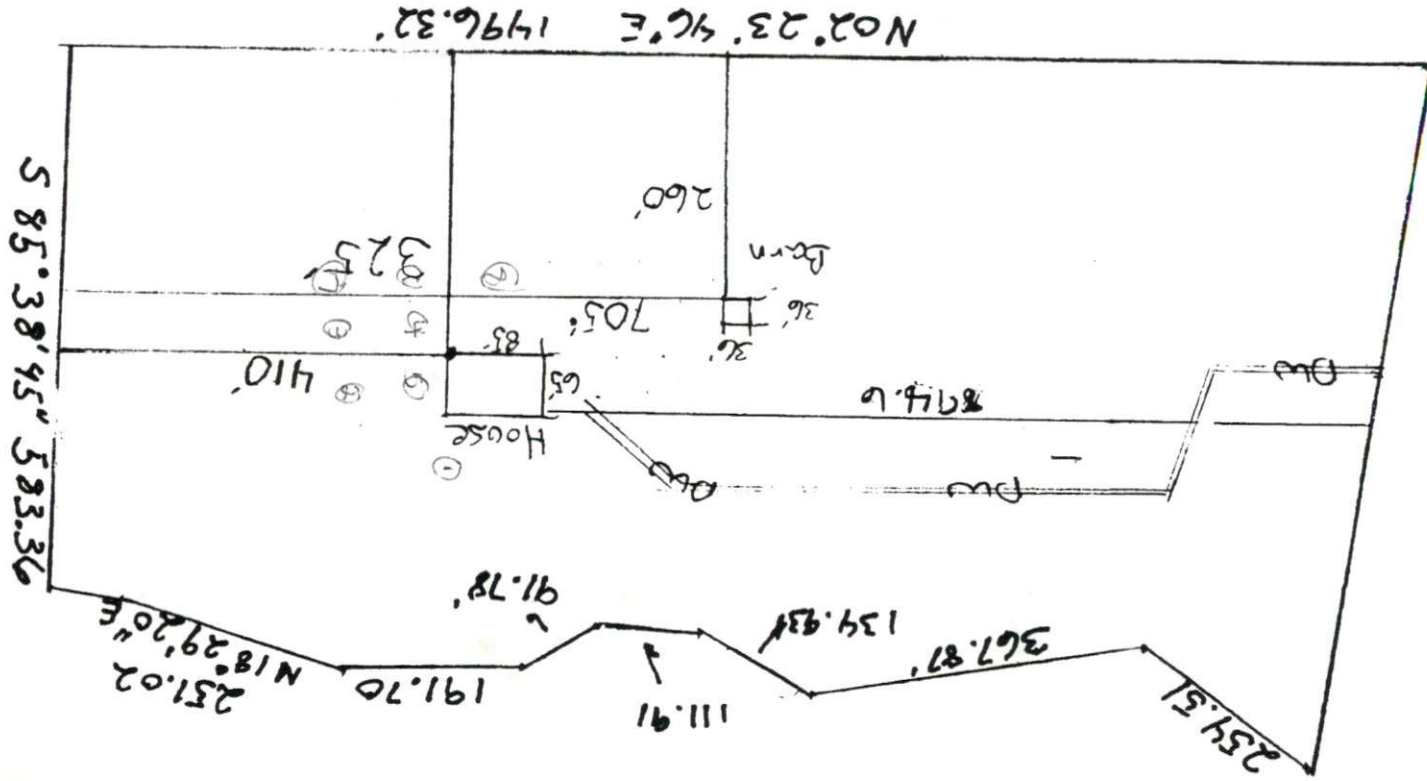

SITE PLAN APPROVAL

DISTRICT None USE SFD

#BEDROOMS 4

Date 11/25/08
Zoning Administrator [Signature]