

HTE# 08-500-19300 RR

Harnett County Department of Public Health

25514

Improvement Permit

This permit replaces 24700

A building permit cannot be issued with only an Improvement Permit

ISSUED TO: Kenneth Cummings PROPERTY LOCATION: 1125
NEW REPAIR EXPANSION SUBDIVISION: Woodshire LOT # 203

Type of Structure: SFD - 53x52 - 3BR Site Improvements required prior to Construction Authorization Issuance:

Proposed Wastewater System Type: 25% Reduction system

Projected Daily Flow: 360 GPD

Number of bedrooms: 3 Number of Occupants: 6 max

Basement Yes No

Pump Required: Yes No May be required based on final location and elevations of facilities

Type of Water Supply: Community Public Well Distance from well 100 feet Permit valid for: Five years

Permit conditions: Meet on site - maintain all set backs No expiration

STUB out Plumbing shallow at ground level or higher where shown

All ut. lines must be 12" from septic system

Authorized State Agent: Joe Waters Date: 09-22-09 SEE ATTACHED SITE SKETCH

The issuance of this permit by the Health Department in no way guarantees the issuance of other permits. The permit holder is responsible for checking with appropriate governing bodies in meeting their requirements. This site is subject to revocation if the site plan, plat, or the intended use changes. The Improvement Permit shall not be affected by a change in ownership of the site. This permit is subject to compliance with the provisions of the Laws and Rules for Sewage Treatment and Disposal and to conditions of this permit.

Construction Authorization

(Required for Building Permit)

The construction and installation requirements of Rules .1950, .1952, .1954, .1955, .1956, .1957, .1958, and .1959 are incorporated by references into this permit and shall be met. Systems shall be installed in accordance with the attached system layout.

ISSUED TO: Kenneth Cummings PROPERTY LOCATION: 1125

Facility Type: SFD - 53x52 - 3BR New Expansion Repair SUBDIVISION: Woodshire LOT # 203

Basement? Yes No Basement Fixtures? Yes No

Type of Wastewater System** 25% Reduction system (Initial) Wastewater Flow: 360 GPD

(See note below, if applicable)

25% Reduction system (Repair)

Installation Requirements/Conditions

Septic Tank Size 1000 gallons Number of trenches 1

Pump Tank Size _____ gallons Exact length of each trench 180 feet Trench Spacing: 9 Feet on Center

Trenches shall be installed on contour at a Soil Cover: 6 m.w inches

Maximum Trench Depth of: 18-24 inches (Maximum soil cover shall not exceed

(Trench bottoms shall be level to +/- 1/4" 36" above the trench bottom)

in all directions)

Pump Requirements: _____ ft. TDH vs. _____ GPM _____ inches below pipe

Aggregate Depth: _____ inches above pipe

Conditions: _____ inches total

**If applicable: I understand the system type specified is different from the type specified on the application. I accept the specifications of this permit.

Owner/Legal Representative Signature: _____ Date: _____

This Construction Authorization is subject to revocation if the site plan, plat, or the intended use changes. The Construction Authorization shall not be transferred when there is a change in ownership of the site. This Construction Authorization is subject to compliance with the provisions of the Laws and Rules for Sewage Treatment and Disposal and to the conditions of this permit. SEE ATTACHED SITE SKETCH

Authorized State Agent: Joe Waters Date: 09-22-09

Construction Authorization Expiration Date: 09-22-2014


HTE# 08-500-19300RR

Permit # 25514

Harnett County Department of Public Health Site Sketch

ISSUED TO: Kenneth Cummings PROPERTY LOCATOR: 1125
SUBDIVISION: Woodshire LOT # 203

Authorized State Agent: [Signature] Date: 0922-09

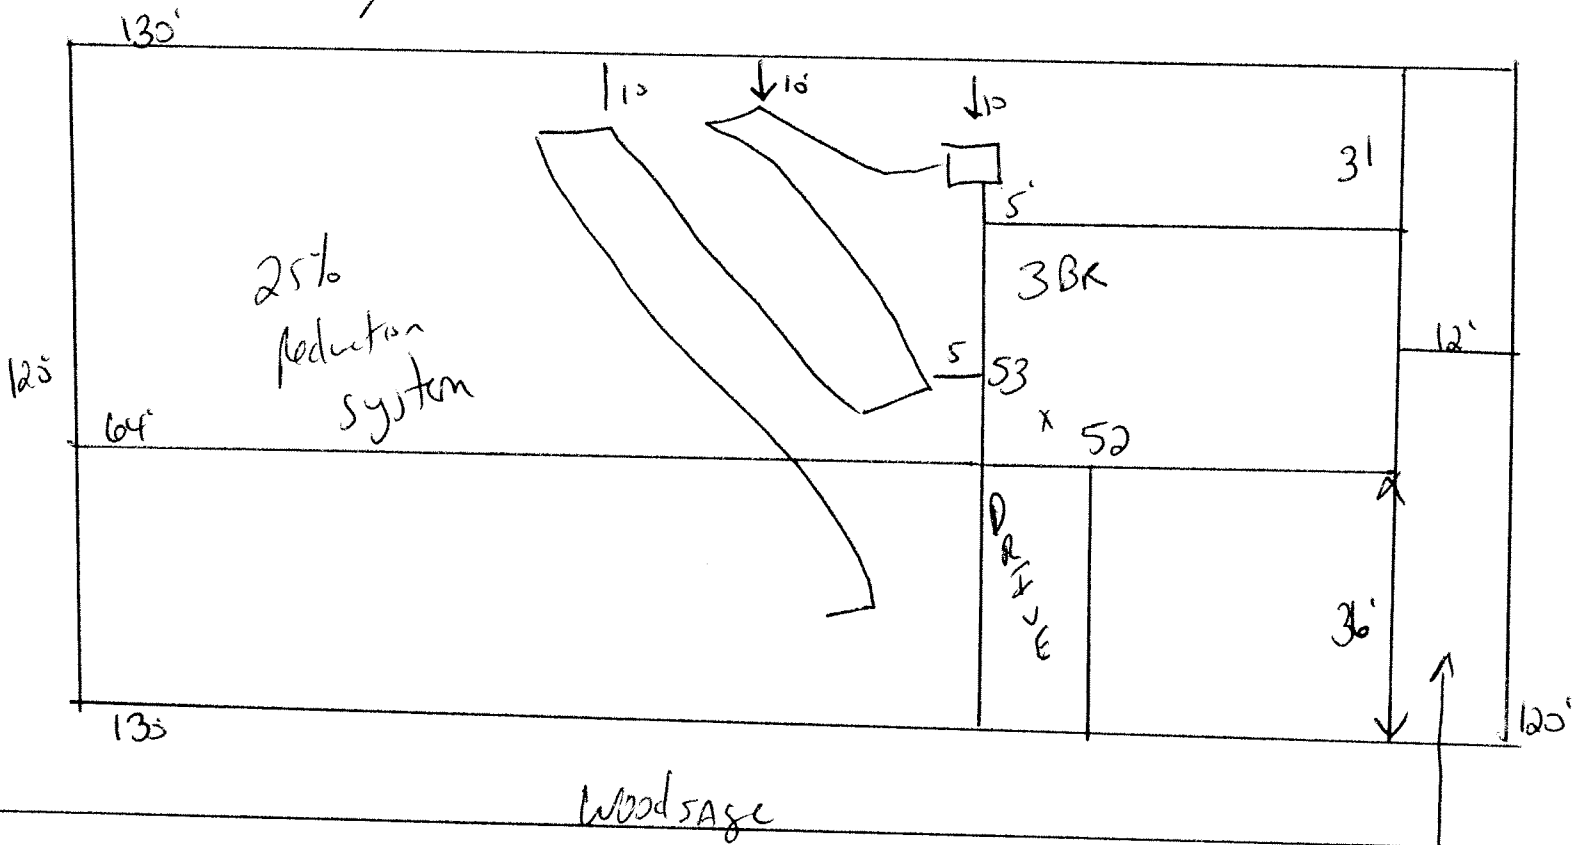

All utilities must be 10' from septic system, suggest that utilities enter home from this side of the lot

STUB out plumbing shallow, at ground level or higher where shown

Install 180' of 25% Reduction system at 18 to 24" deep.

MAINTAIN All setbacks