

HTE# 08500-19377

Harnett County Department of Public Health 20010

PERMIT # 24485

Operation Permit

New Installation Septic Tank Repair Nitrification Line Expansion

Name: (owner) Cumberland Home PROPERTY LOCATION: 1125 SUBDIVISION Woodshore LOT # 171

System Installer: Ted Brown Registration # _____


Basement with plumbing: Garage Number of Bedrooms 7

Type of Water Supply: Community Public Well Distance from well _____ feet

System Type: Pump to Infiltrate 1125 Types V and VI Systems expire in 5 years.

(In accordance with Table V a) Owner must contact Health Department 6 months prior to expiration for permit renewal.

This system has been installed in compliance with applicable North Carolina General Statutes, Rules for Sewage Treatment and Disposal, and all conditions of the Improvement Permit and Construction Authorization.

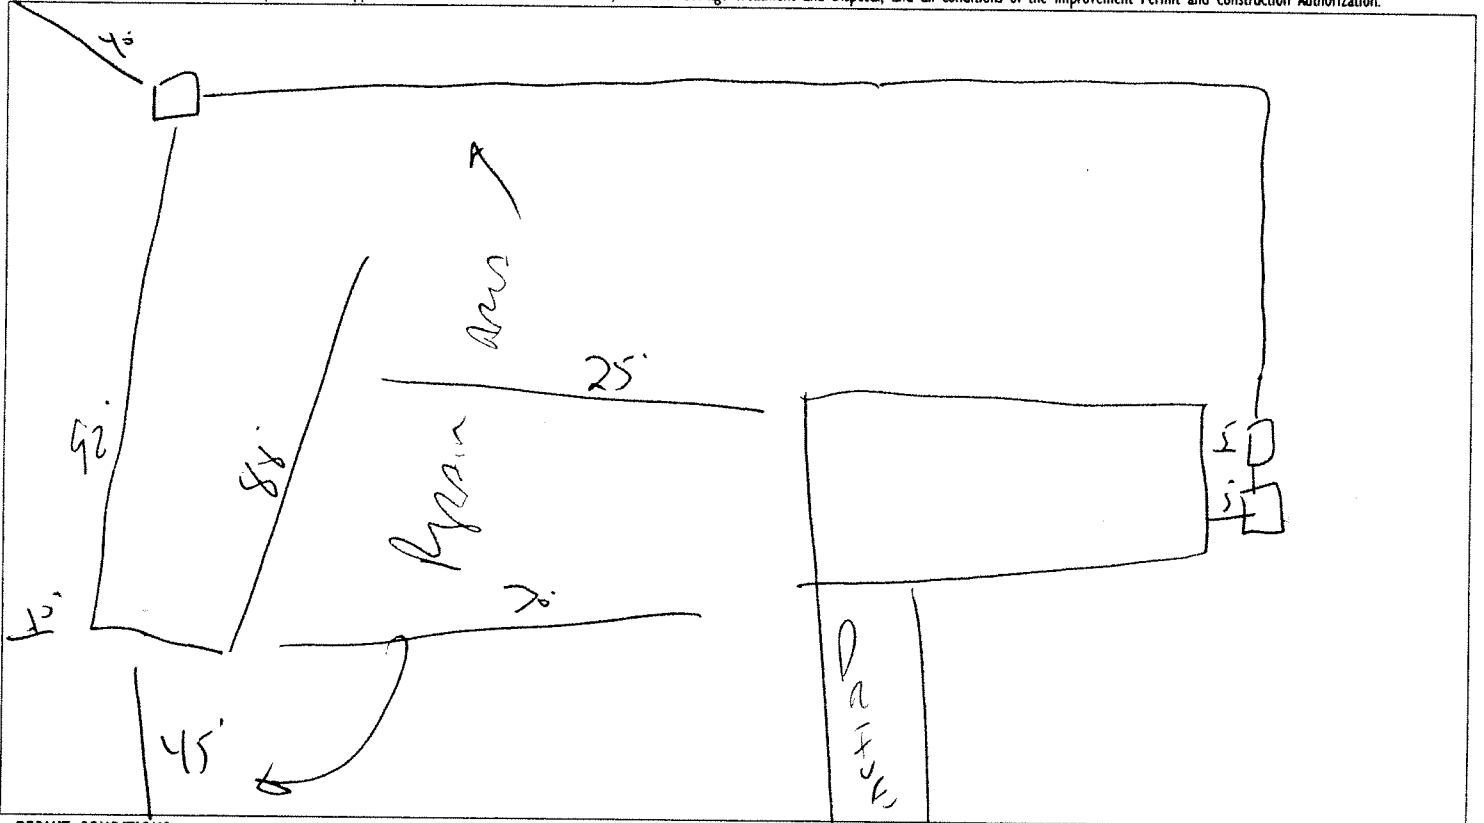

PERMIT CONDITIONS:

- I. Performance: System shall perform in accordance with Rule .1961.
- II. Monitoring: As required by Rule .1961.
- III. Maintenance: As required by Rule .1961. Other: _____
Subsurface system operator required? Yes No
If yes, see attached sheet for additional operation conditions, maintenance and reporting.
- IV. Operation: _____
- V. Other: _____

Following are the specifications for the sewage disposal system on the above captioned property.

Type of system: Conventional Other _____ Size of tank: Septic Tank: 1000 gallons Pump Tank: 1000 gallons
 Subsurface No. of _____ exact length _____ width of _____ depth of _____
 Drainage Field ditches 1 of each ditch 180 feet ditches 0 feet ditches 18-24 inches
 French Drain Required: _____ Linear feet

Authorized State Agent Jon W. [Signature] Date 05-27-08