

HTE# 08500-19379

Har t County Department of Public Health 20009

PERMIT # 24489

Operation Permit

New Installation  Septic Tank  Repair  Nitrification Line  Expansion


Name: (owner) Cumberland Home SUBDIVISION Woodshim LOT # 213

System Installer: Ted Brown Registration #

Basement with plumbing:  Garage  Number of Bedrooms 2 Type of Water Supply:  Community  Public  Well Distance from well 5' feet

System Type: Tank 4 118 Types V and VI Systems expire in 5 years. (In accordance with Table V a) Owner must contact Health Department 6 months prior to expiration for permit renewal.

This system has been installed in compliance with applicable North Carolina General Statutes, Rules for Sewage Treatment and Disposal, and all conditions of the Improvement Permit and Construction Authorization.

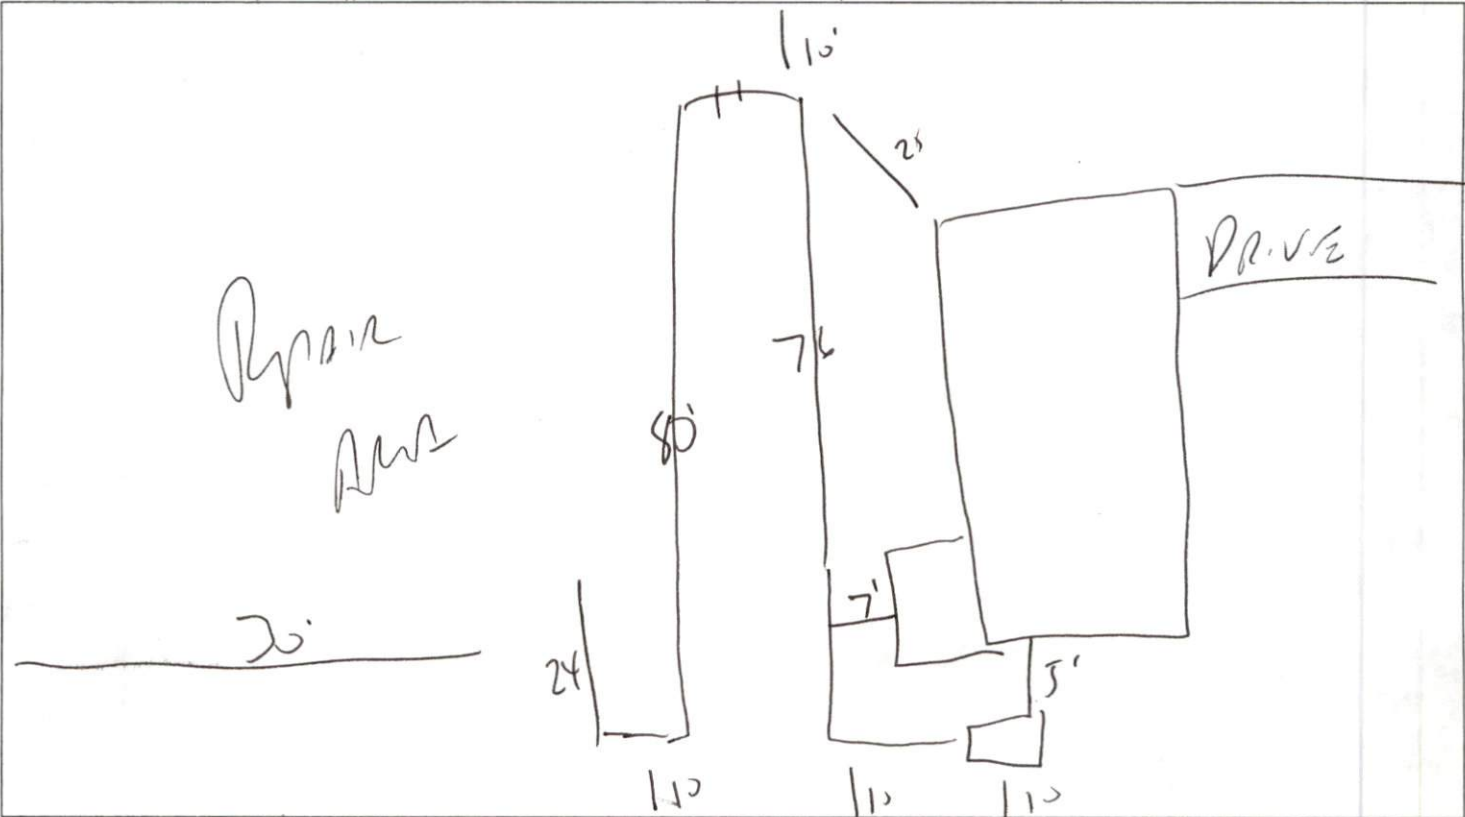

PERMIT CONDITIONS:

- I. Performance: System shall perform in accordance with Rule .1961.
II. Monitoring: As required by Rule .1961.
III. Maintenance: As required by Rule .1961. Other: Subsurface system operator required? Yes  No 
IV. Operation:
V. Other:

Following are the specifications for the sewage disposal system on the above captioned property.

Type of system:  Conventional  Other 2-chamber Size of tank: Septic Tank: 1000 gallons Pump Tank: gallons
Subsurface No. of exact length width of depth of
Drainage Field ditches 1 of each ditch 180 feet ditches 3 feet ditches 18.24 inches
French Drain Required: Linear feet

Authorized State Agent J. L. Lamb Date 5/3-08