

**SOIL/SITE EVALUATION
 for ON-SITE WASTEWATER SYSTEM**

Owner: 08-500 19379

Applicant:

Address:

Date Evaluated: 2-20

Proposed Facility: SFD

Design Flow (.1949): 360

Property Size:

Location of Site: 1125

Property Recorded:

Water Supply: Public [] Individual [] Well [] Spring [] Other

Evaluation Method: Auger Boring [] Pit [] Cut

Type of Wastewater: Sewage [] Industrial Process [] Mixed

P R O F I L E #	.1940 Landscape Position/ Slope%	Horizon Depth (IN.)	SOIL MORPHOLOGY .1941		OTHER PROFILE FACTORS				Profile Class & LTAR
			.1941 Structure/ Texture	.1941 Consistence Mineralogy	.1942 Soil Wetness/ Color	.1943 Soil Depth (IN.)	.1956 Sapro Class	.1944 Restr Horiz	
S 2 1/2		030	GR SL	VFA SF					.5
		3038	SBK SCL	FR SF					.5
		030	GR SL	VFA SF					.5
		3038	SBK SCL	FR SF					.5
		030	GR SL	VFA SF					.5
		3038	SBK SCL	FR SF					.5
		030	GR SL	VFA SF					.5
		3038	SBK SCL	FR SF					.5

Description	Initial System	Repair System
Available Space (.1945)	✓	✓
System Type(s)	2510	411
Site LTAR	.5	.25

Other Factors (.1946): _____
 Site Classification (.1948): P)
 Evaluated By: QU
 Others Present: MW dry hwh


COMMENTS: _____

<u>LANDSCAPE POSITIONS</u>	<u>GROUP</u>	<u>TEXTURES</u>	<u>.1955 LTAR</u>	<u>CONSISTENCE MOIST</u>	<u>WET</u>
R-RIDGE	I	S-SAND	1.2 - 0.8	VFR-VERY FRIABLE	NS-NON-STICKY
S-SHOULDER SLOPE		LS-LOAMY SAND			
L-LINEAR SLOPE	II	SL-SANDY LOAM	0.8 - 0.6	FR-FRIABLE	SS-SLIGHTLY STICKY
FS-FOOT SLOPE		L-LOAM			
N-NOSE SLOPE	III	SI-SILT-	0.6 - 0.3	FI-FIRM	S-STICKY
H-HEAD SLOPE		SIL-SILT LOAM			
CC-CONCLAVE SLOPE		CL-CLAY LOAM			
CV-CONVEX SLOPE		SCL-SANDY CLAY LOAM			
T-TERRACE	IV	SIC-SILTY CLAY	0.4 - 0.1	VFI-VERY FIRM	VS-VERY STICKY
FP-FLOOD PLAN		C-CLAY			
		SC-SANDY CLAY			
		SICL-SILTY CLAY LOAM		EFI-EXTREMELY FIRM	NP-NON-PLASTIC
					SP-SLIGHTLY STICKY
					P-PLASTIC
					VP-VERY PLASTIC

STRUCTURE
 SG-SINGLE GRAIN
 M-MASSIVE
 CR-CRUMB
 GR-GRANULAR
 SBK-SUBANGULAR BLOCKY
 ABK-ANGULAR BLOCKY
 PL-PLATY
 PR-PRISMATIC

MINERALOGY
 SLIGHTLY EXPANSIVE
 EXPANSIVE

Show profile locations and other site features (dimensions, reference or benchmark, and North).

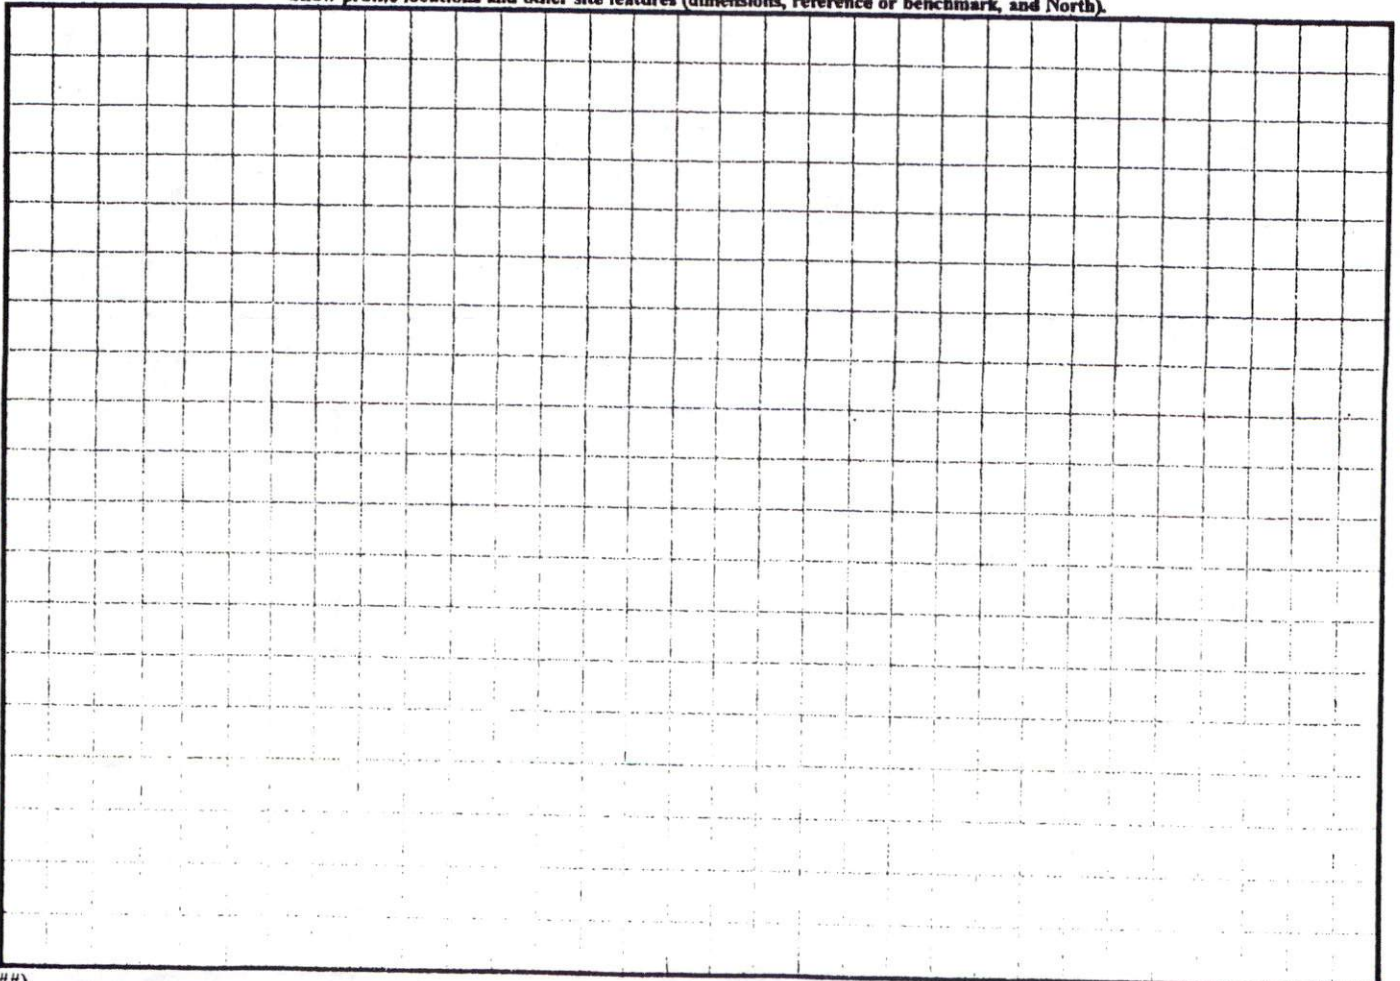


SITE PLAN APPROVAL

DISTRICT RAZOR USE SFD

#BEDROOMS 3

date 2/8/08 QAB
Zoning Administrator

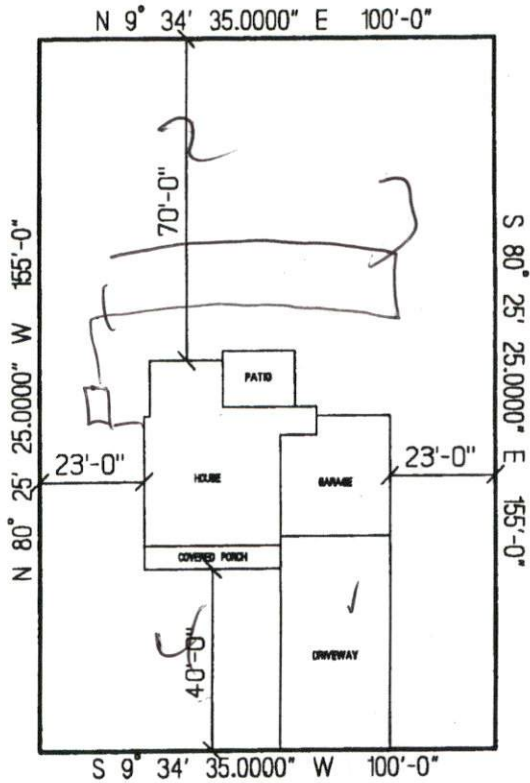

KIMBROUGH DRIVE

**NEW CENTURY HOMES, LLC.
THE GRANT WITH SUNROOM
LOT # 213 WOODSHIRE
SCALE: 1"=40'**