

HTE# 08-500-194072

Hamilton County Department of Public Health

20136

PERMIT # 24692

Operation Permit

New Installation Septic Tank Repair Nitrification Line Expansion

Name (owner) Kurt Pierce PROPERTY LOCATION: 1210
System Installer: Ted Brown SUBDIVISION Persimmon Hill LOT # 26

Basement with plumbing: Garage Number of Bedrooms 3 Registration # _____


Type of Water Supply: Community Public Well Distance from well 50 feet

System Type: Pump to Quack 4 IIIb Types V and VI Systems expire in 5 years.

(In accordance with Table V a)

Owner must contact Health Department 6 months prior to expiration for permit renewal.

This system has been installed in compliance with applicable North Carolina General Statutes, Rules for Sewage Treatment and Disposal, and all conditions of the Improvement Permit and Construction Authorization.

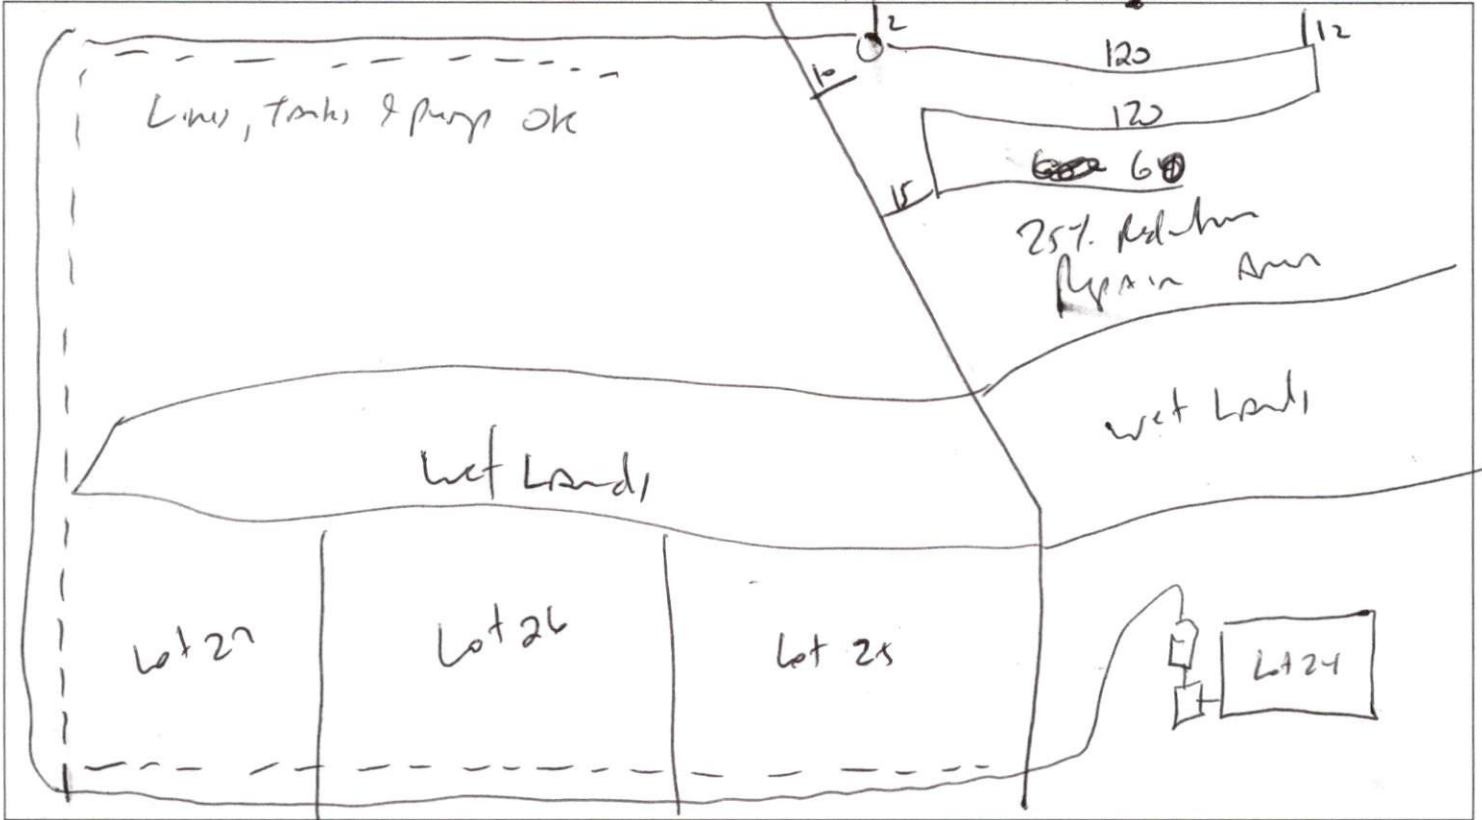

PERMIT CONDITIONS:

- I. Performance: System shall perform in accordance with Rule .1961.
- II. Monitoring: As required by Rule .1961.
- III. Maintenance: As required by Rule .1961. Other: _____
Subsurface system operator required? Yes No
If yes, see attached sheet for additional operation conditions, maintenance and reporting.
- IV. Operation: _____
- V. Other: _____

Following are the specifications for the sewage disposal system on the above captioned property.

Type of system: Conventional Other Quack 4 Septic Tank: 1000 gallons Pump Tank: 1000 gallons
 Subsurface No. of 1 exact length _____ width of _____ depth of _____
 Drainage Field ditches 1 of each ditch 300 feet ditches 3 feet ditches 18 inches
 French Drain Required: _____ Linear feet

Authorized State Agent [Signature] Date 07-08-08