

HTE# 08-500-19483

Harnett County Department of Public Health

20126

PERMIT # 24663

Operation Permit

New Installation Septic Tank Repair Nitrification Line Expansion

PROPERTY LOCATION: 1141

Name: (owner) Showcase

SUBDIVISION The Summit

LOT # 52

System Installer: O. Strickland

Registration # _____

Basement with plumbing: Garage Number of Bedrooms 04

Type of Water Supply: Community Public Well Distance from well 50 feet

System Type: 52 Flow


1141 Types V and VI Systems expire in 5 years.

(In accordance with Table V a)

Owner must contact Health Department 6 months prior to expiration for permit renewal.

*Tran + sideline A1
Shown by O. Strickland*

This system has been installed in compliance with applicable North Carolina General Statutes, Rules for Sewage Treatment and Disposal, and all conditions of the Improvement Permit and Construction Authorization.

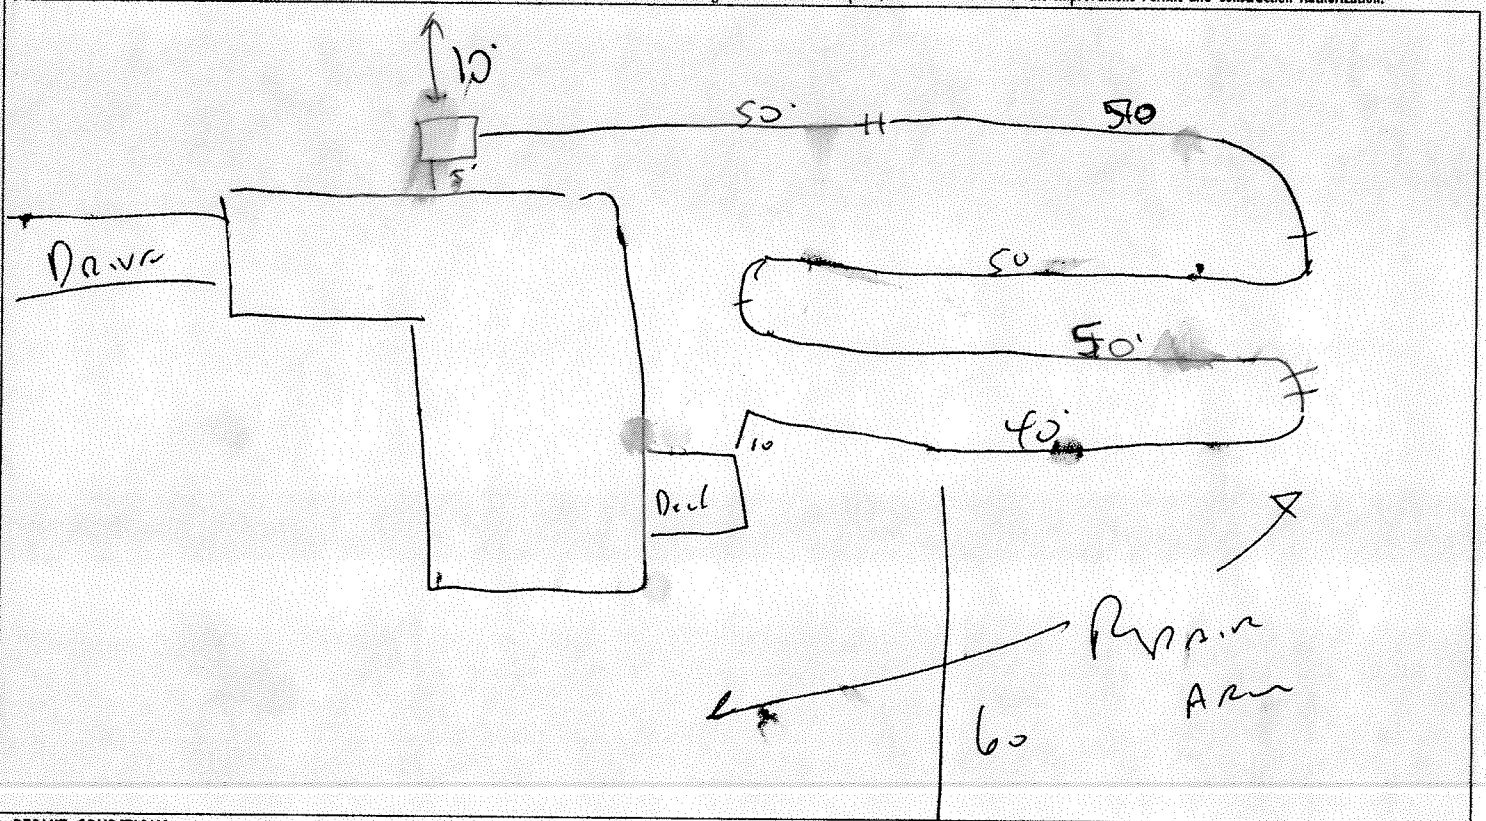

PERMIT CONDITIONS:

- I. Performance: System shall perform in accordance with Rule .1961.
- II. Monitoring: As required by Rule .1961.
- III. Maintenance: As required by Rule .1961. Other: _____

Drainage Field _____ ditches 1 of each ditch 240 feet width of ditches 3 feet depth of ditches 18-24 inches

French Drain Required: _____ Linear feet

Authorized State Agent

Ju Liles

Date 05-28-08