

HTE# 08-500-19529

# Harnett County Department of Public Health

20225

PERMIT # 24674

## Operation Permit

New Installation  Septic Tank  Repair  Nitrification Line  Expansion

PROPERTY LOCATION: 1229

Name: (owner) Carina Bibbens SUBDIVISION Anne J. Hallowell LOT # Tract 3

System Installer: JAY Adcock Registration # \_\_\_\_\_ 18.36 ac

Basement with plumbing:  Garage  Number of Bedrooms 4

Type of Water Supply:  Community  Public  Well Distance from well 100 feet


System Type: Pump to E-2 Flow Types V and VI Systems expire in 5 years.

(In accordance with Table V a)

Owner must contact Health Department 6 months prior to expiration for permit renewal.

House is 3 bedroom system sized for 4

This system has been installed in compliance with applicable North Carolina General Statutes, Rules for Sewage Treatment and Disposal, and all conditions of the Improvement Permit and Construction Authorization.

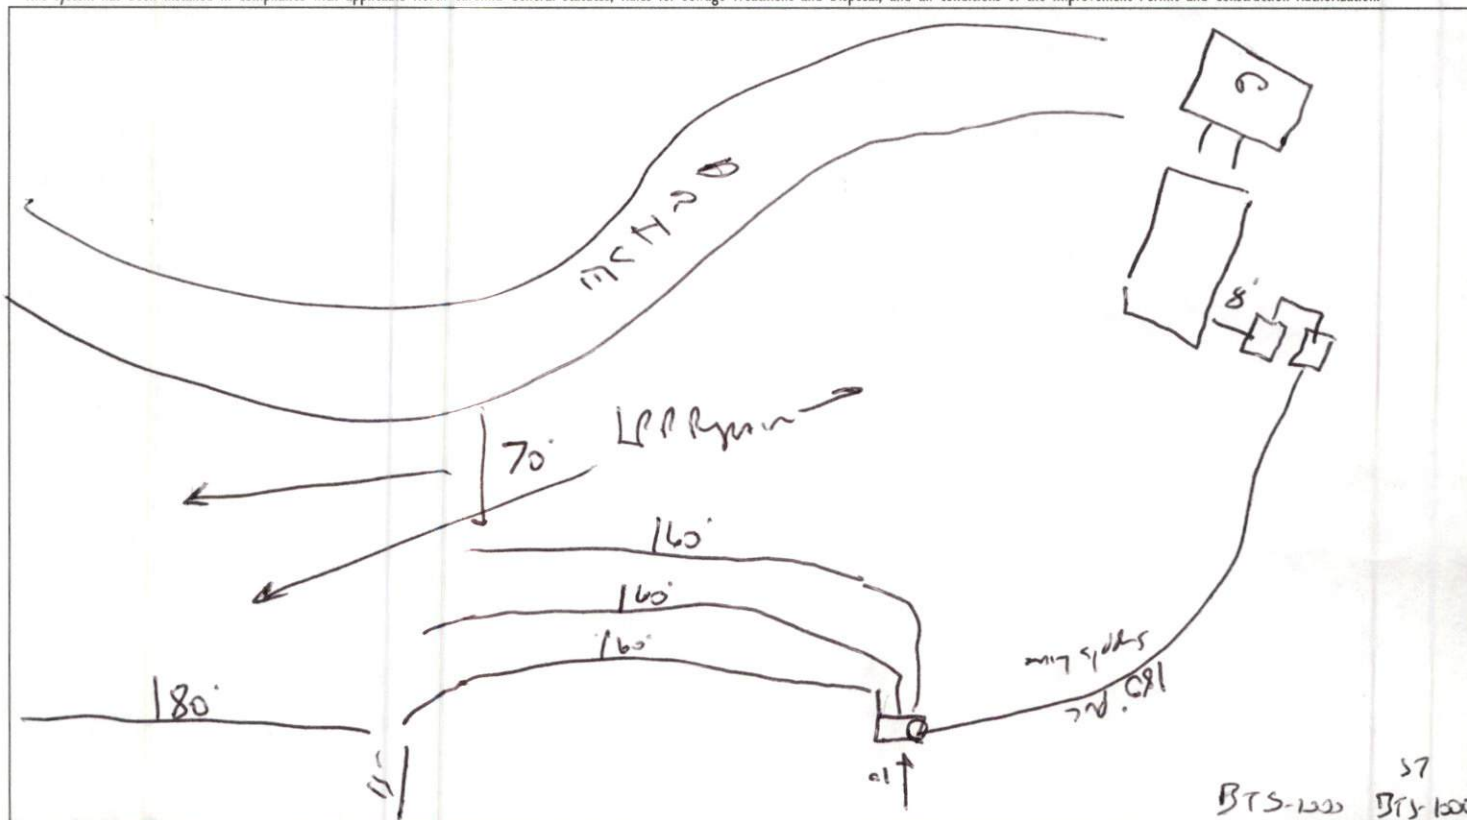

### PERMIT CONDITIONS:

- I. Performance: System shall perform in accordance with Rule .1961.
- II. Monitoring: As required by Rule .1961.
- III. Maintenance: As required by Rule .1961. Other: \_\_\_\_\_  
Subsurface system operator required? Yes  No   
If yes, see attached sheet for additional operation conditions, maintenance and reporting.
- IV. Operation: \_\_\_\_\_
- V. Other: \_\_\_\_\_

BTS-1000 57  
PT-2014 BTS-1000  
6-11-08  
STD-103

Following are the specifications for the sewage disposal system on the above captioned property.

Type of system:  Conventional  Other E-2 Flow Septic Tank: 1000 gallons Pump Tank: 1000 gallons  
 Subsurface No. of 3 exact length width of depth of  
 Drainage Field ditches 3 of each ditch 160 feet ditches 3 feet ditches 18 inches  
 French Drain Required: \_\_\_\_\_ Linear feet

Authorized State Agent Ju [Signature] Date 07-24-08