

HTE# 08-50019564R

Harnett County Department of Public Health

20169

PERMIT # 24680

Operation Permit

New Installation Septic Tank Repair Nitrification Line Expansion

Name: (owner) Jason Britt Court PROPERTY LOCATION: 1210
SUBDIVISION Persimmon Hill LOT # 28


System Installer: Ted Brown Registration # _____

Basement with plumbing: Garage Number of Bedrooms 3
Type of Water Supply: Community Public Well Distance from well 100 feet

System Type: 2 wide chamber Quik 4 - EQ 36 Types V and VI Systems expire in 5 years.

(In accordance with Table V a) 115 Owner must contact Health Department 6 months prior to expiration for permit renewal.

This system has been installed in compliance with applicable North Carolina General Statutes, Rules for Sewage Treatment and Disposal, and all conditions of the Improvement Permit and Construction Authorization.

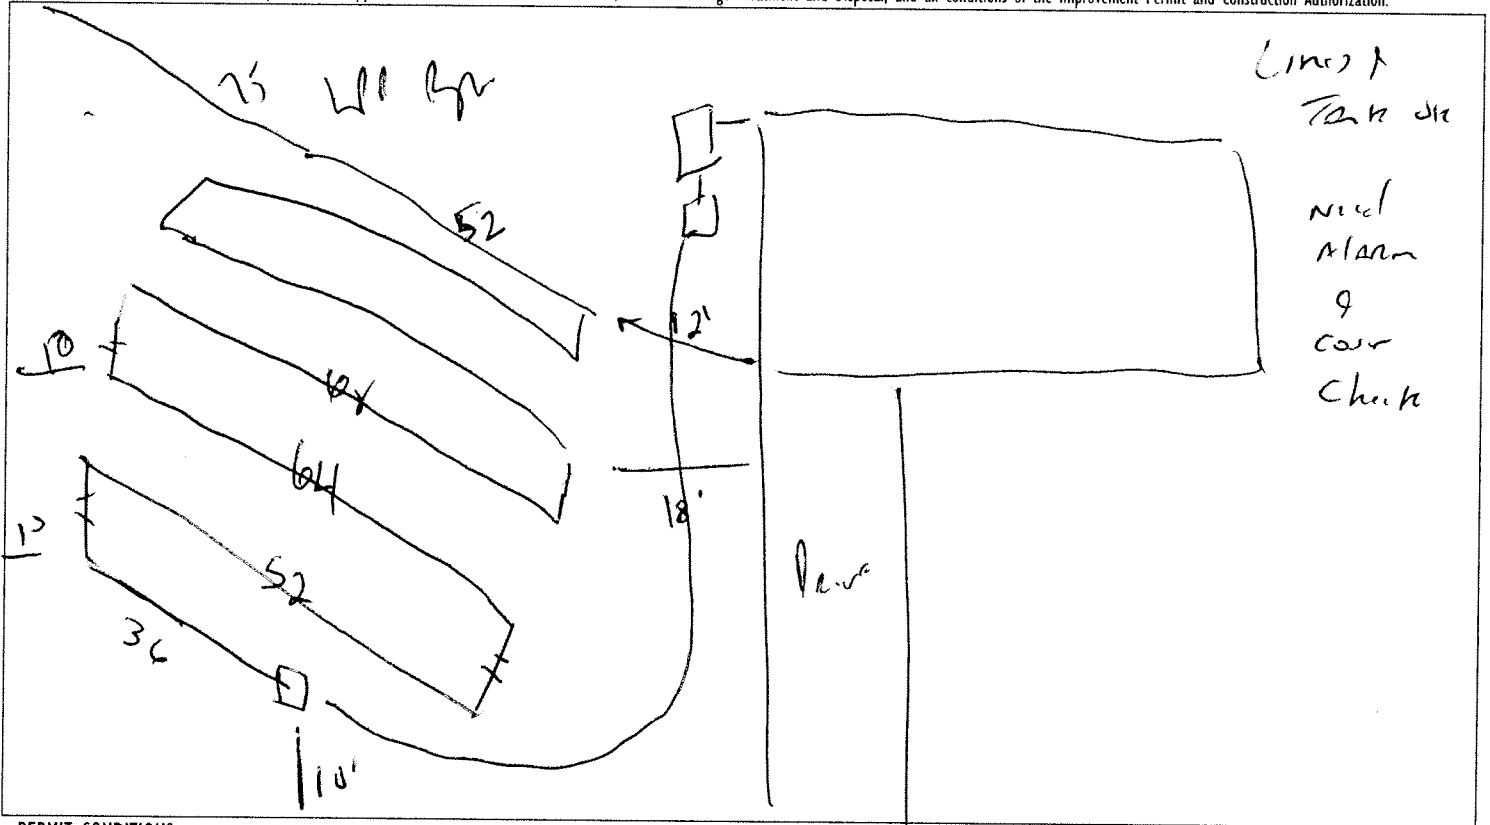

PERMIT CONDITIONS:

- I. Performance: System shall perform in accordance with Rule .1961.
- II. Monitoring: As required by Rule .1961.
- III. Maintenance: As required by Rule .1961. Other: _____
Subsurface system operator required? Yes No
If yes, see attached sheet for additional operation conditions, maintenance and reporting.
- IV. Operation: _____
- V. Other: _____

Following are the specifications for the sewage disposal system on the above captioned property.

Type of system: Conventional Other Pump to Quik 4 EQ-36 Septic Tank: 1200 gallons Pump Tank: 1000 gallons
 Subsurface No. of exact length width of depth of
 Drainage Field ditches 1 of each ditch 400 feet ditches 2 feet ditches 12 inches
 French Drain Required: _____ Linear feet

Authorized State Agent [Signature] Date 09-18-08