

HTE# 08-500-19617

H...ett County Department of Pub... Health

20168

PERMIT # 24677

Operation Permit

New Installation  Septic Tank  Repair  Nitrification Line  Expansion

PROPERTY LOCATION: 1125

Name: (owner) Cumberland Homes SUBDIVISION Wood Shore LOT # 160

System Installer: Ted Brown Registration #

Basement with plumbing:  Garage  Number of Bedrooms 3


Type of Water Supply:  Community  Public  Well Distance from well 100 feet

System Type: Quicle 4 IIG Types V and VI Systems expire in 5 years.

(In accordance with Table V a)

Owner must contact Health Department 6 months prior to expiration for permit renewal.

This system has been installed in compliance with applicable North Carolina General Statutes, Rules for Sewage Treatment and Disposal, and all conditions of the Improvement Permit and Construction Authorization.

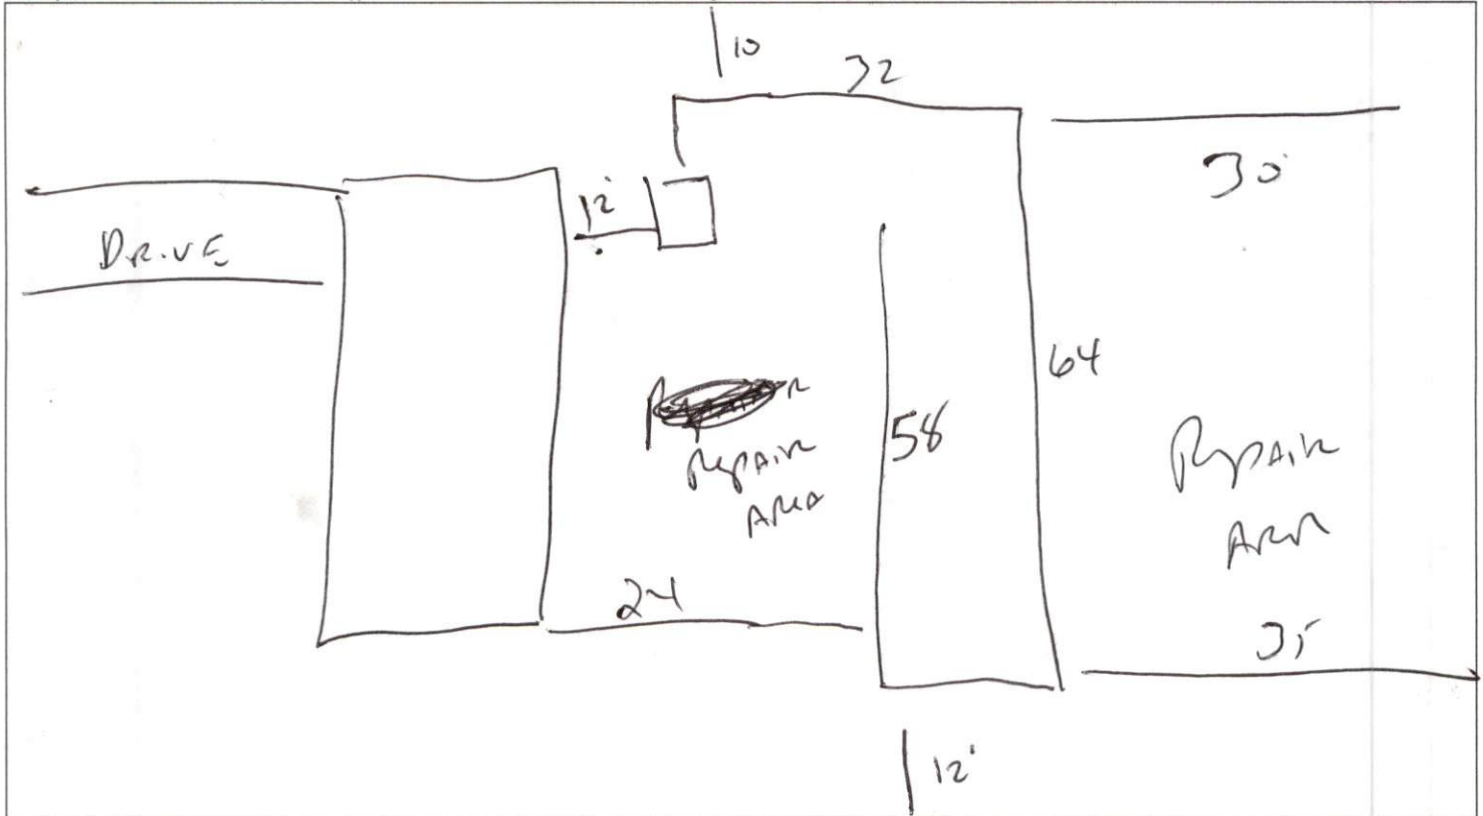

PERMIT CONDITIONS:

- I. Performance: System shall perform in accordance with Rule .1961.
- II. Monitoring: As required by Rule .1961.
- III. Maintenance: As required by Rule .1961. Other: \_\_\_\_\_  
Subsurface system operator required? Yes  No   
If yes, see attached sheet for additional operation conditions, maintenance and reporting.
- IV. Operation: \_\_\_\_\_
- V. Other: \_\_\_\_\_

Following are the specifications for the sewage disposal system on the above captioned property.

Type of system:  Conventional  Other Quicle 4  
 Subsurface No. of exact length Septic Tank: 1000 gallons Pump Tank: \_\_\_\_\_ gallons  
 Drainage Field ditches 1 of each ditch 150 feet width of 3 feet depth of 18.24 inches  
 French Drain Required: \_\_\_\_\_ Linear feet

Authorized State Agent Joe W. [Signature] Date 07.14.08