

**Improvement Permit**

A building permit cannot be issued with only an Improvement Permit

ISSUED TO: H&H Const. PROPERTY LOCATION: 1125  
 NEW  REPAIR  EXPANSION  SUBDIVISION FOREST OAKS LOT # 153  
 Type of Structure: SFD - 39x54 3BR Site Improvements required prior to Construction Authorization Issuance:  
 Proposed Wastewater System Type: Pump + 25% Red. Sys  
 Projected Daily Flow: 360 GPD  
 Number of bedrooms: 3 Number of Occupants: 6 max  
 Basement  Yes  No  
 Pump Required:  Yes  No  May be required based on final location and elevations of facilities  
 Type of Water Supply:  Community  Public  Well Distance from well 50 feet Permit valid for:  Five years  
 Permit conditions: MEET on site for final layout maintain all stone  No expiration  
MUST Bring in 8 to 12" of approved cover

Authorized State Agent: J. WARR Date: 04-25-08 SEE ATTACHED SITE SKETCH  
 The issuance of this permit by the Health Department in no way guarantees the issuance of other permits. The permit holder is responsible for checking with appropriate governing bodies in meeting their requirements. This site is subject to revocation if the site plan, plat, or the intended use changes. The Improvement Permit shall not be affected by a change in ownership of the site. This permit is subject to compliance with the provisions of the Laws and Rules for Sewage Treatment and Disposal and to conditions of this permit.

**Construction Authorization**

(Required for Building Permit)

The construction and installation requirements of Rules .1950, .1952, .1954, .1955, .1956, .1957, .1958, and .1959 are incorporated by references into this permit and shall be met. Systems shall be installed in accordance with the attached system layout.

ISSUED TO: H&H Const. PROPERTY LOCATION: 1125  
 SUBDIVISION FOREST OAKS LOT # 153  
 Facility Type: SFD - 39x54 - 3BR  New  Expansion  Repair  
 Basement?  Yes  No Basement Fixtures?  Yes  No  
 Type of Wastewater System\*\* 25% Reduction System (Initial) Wastewater Flow: \_\_\_\_\_ GPD  
 (See note below, if applicable)  LEP

Installation Requirements/Conditions  
 Septic Tank Size 1000 gallons  
 Pump Tank Size 1000 gallons  
 Number of trenches 5 (Repair)  
 Exact length of each trench 60 feet  
 Trenches shall be installed on contour at a  
 Maximum Trench Depth of: 12 inches  
 (Trench bottoms shall be level to +/- 1/4" in all directions)  
 Pump Requirements: \_\_\_\_\_ ft. TDH vs. \_\_\_\_\_ GPM  
 Conditions: \_\_\_\_\_  
 Trench Spacing: 9 Feet on Center  
 Soil Cover: 6 inches  
 (Maximum soil cover shall not exceed 36" above the trench bottom)  
 Aggregate Depth: \_\_\_\_\_ inches below pipe  
 \_\_\_\_\_ inches above pipe  
 \_\_\_\_\_ inches total

\*\*If applicable: I understand the system type specified is different from the type specified on the application. I accept the specifications of this permit.  
 Owner/Legal Representative Signature: \_\_\_\_\_ Date: \_\_\_\_\_

This Construction Authorization is subject to revocation if the site plan, plat, or the intended use changes. The Construction Authorization shall not be transferred when there is a change in ownership of the site. This Construction Authorization is subject to compliance with the provisions of the Laws and Rules for Sewage Treatment and Disposal and to the conditions of this permit. SEE ATTACHED SITE SKETCH

Authorized State Agent: J. WARR Date: 04-25-08  
 Construction Authorization Expiration Date: 04-25-2013


HTE# 08-00-19665R

Permit # 24757

# Harnett County Department of Public Health Site Sketch

ISSUED TO: H & H Const. PROPERTY LOCATOR: 1125  
SUBDIVISION: FOREST OAKS LOT # 152

Authorized State Agent: J. LARJ Date: 04-25-08  
102

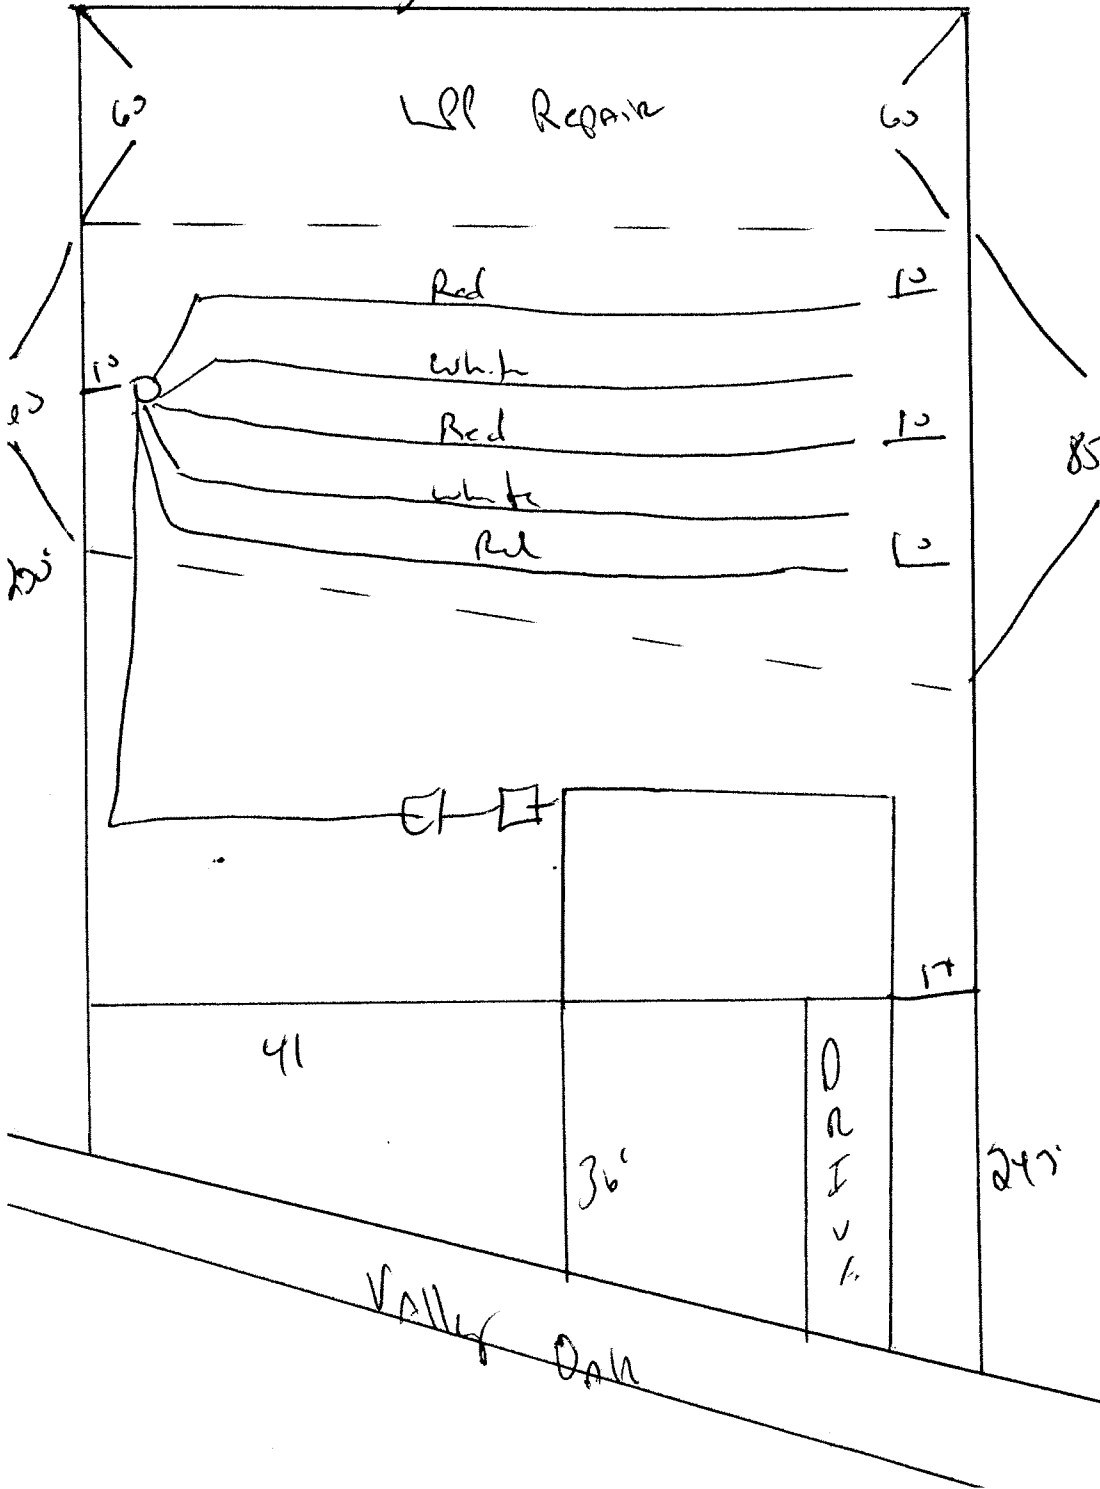

Meet onsite  
for Final Layout

Mulch Being in  
8 to 12" &  
Approved Cover

MAINTAIN ALL  
Set Backs

Install 5x6s  
125% Reduction  
System at  
12" MAX

Valley Oaks