

HTE# 08-500-19802
RR

Harnett County Department of Public Health

25519

Improvement Permit

A building permit cannot be issued with only an Improvement Permit

ISSUED TO: Wynn Const. PROPERTY LOCATION: NC 27
 NEW REPAIR EXPANSION SUBDIVISION: Tingen Pointe LOT # 29
 Type of Structure: SFD-52x50 ZBR Site Improvements required prior to Construction Authorization Issuance:
 Proposed Wastewater System Type: 25% Reduction System Please note That Water & Power Lines
 Projected Daily Flow: 360 GPD Must be 10' from Any Part of septic
 Number of bedrooms: 3 Number of Occupants: 6 max System or Repair Area.
 Basement Yes No
 Pump Required: Yes No May be required based on final location and elevations of facilities
 Type of Water Supply: Community Public Well Distance from well 100 feet Permit valid for: Five years
 Permit conditions: Meet onsite for Final layout maintain all set backs No expiration
STUB out Plumbing shallow at ground level or higher where shown
Do not remove any soil when remaining vegetation from lot - remove vegetation only
 Authorized State Agent: Joe W. A. REHS Date: 03-10-2010 SEE ATTACHED SITE SKETCH

The issuance of this permit by the Health Department in no way guarantees the issuance of other permits. The permit holder is responsible for checking with appropriate governing bodies in meeting their requirements. This site is subject to revocation if the site plan, plat, or the intended use changes. The Improvement Permit shall not be affected by a change in ownership of the site. This permit is subject to compliance with the provisions of the Laws and Rules for Sewage Treatment and Disposal and to conditions of this permit.

Construction Authorization

(Required for Building Permit)

The construction and installation requirements of Rules .1950, .1952, .1954, .1955, .1956, .1957, .1958, and .1959 are incorporated by references into this permit and shall be met. Systems shall be installed in accordance with the attached system layout.

ISSUED TO: Wynn Const. PROPERTY LOCATION: NC 27
 SUBDIVISION: Tingen Pointe LOT # 29
 Facility Type: SFD-52x50-ZBR New Expansion Repair
 Basement? Yes No Basement Fixtures? Yes No
 Type of Wastewater System** 25% Reduction System (Initial) Wastewater Flow: 360 GPD
 (See note below, if applicable 25% Reduction system (Repair))
 Installation Requirements/Conditions
 Septic Tank Size 1000 gallons Number of trenches 1
 Pump Tank Size _____ gallons Exact length of each trench 230 feet Trench Spacing: 9 Feet on Center
 Trenches shall be installed on contour at a Soil Cover: 6 inches
 Maximum Trench Depth of: 18 inches (Maximum soil cover shall not exceed
 (Trench bottoms shall be level to +/- 1/4" 36" above the trench bottom)
 in all directions)
 Pump Requirements: _____ ft. TDH vs. _____ GPM _____ inches below pipe
 Aggregate Depth: _____ inches above pipe
 Conditions: _____ inches total

**If applicable: I understand the system type specified is different from the type specified on the application. I accept the specifications of this permit.

Owner/Legal Representative Signature: _____ Date: _____

This Construction Authorization is subject to revocation if the site plan, plat, or the intended use changes. The Construction Authorization shall not be transferred when there is a change in ownership of the site. This Construction Authorization is subject to compliance with the provisions of the Laws and Rules for Sewage Treatment and Disposal and to the conditions of this permit. SEE ATTACHED SITE SKETCH

Authorized State Agent: Joe W. A. REHS Date: 03-10-2010
 Construction Authorization Expiration Date: 03-10-2015

HTE# 08-500-19802RR

Permit # 25519

Harnett County Department of Public Health Site Sketch

ISSUED TO: Wynn Const.


PROPERTY LOCATOR: NC 27

SUBDIVISION Tingen Pointe

LOT # 29

Authorized State Agent: Jo-Ann REHS

Date: 3-10-2010

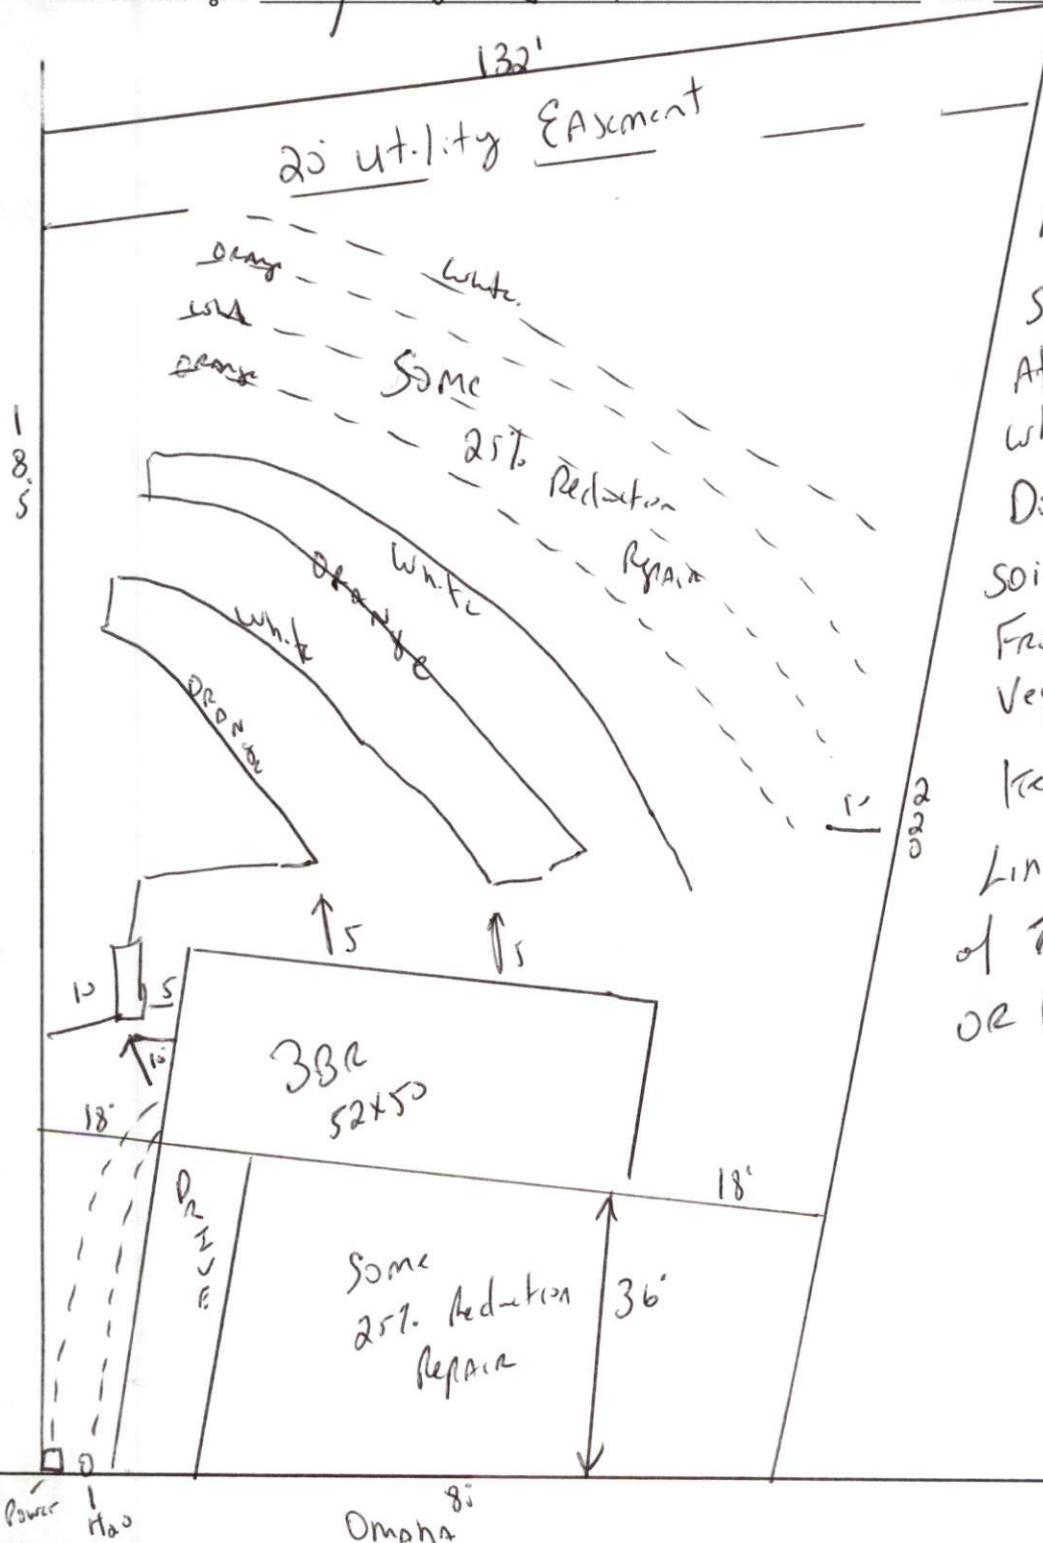

Meet onsite for Final Layout

MAINTAIN ALL SETBACKS

STUB OUT PLUMBING SHALLOW AT ground level or higher where shown

Do NOT REMOVE ANY SOIL when removing vegetation FROM the lot. REMOVE vegetation ONLY

Keep water and power line 10' from any part of the SEPTIC system OR REPAIR AREA