

HTE# 08-500-19826R

Harnett County Department of Public Health

20485

PERMIT # 24900

Operation Permit

New Installation Septic Tank Repair Nitrification Line Expansion

PROPERTY LOCATION: 1210

Name: (owner) Kent Pierce SUBDIVISION Persimmon Hill LOT # 43

System Installer: Ted Brown Registration # _____


Basement with plumbing: Garage Number of Bedrooms 3

Type of Water Supply: Community Public Well Distance from well 50 feet

System Type: Quick 4 ~~III 8~~ Types V and VI Systems expire in 5 years.

(In accordance with Table V a) Owner must contact Health Department 6 months prior to expiration for permit renewal.

This system has been installed in compliance with applicable North Carolina General Statutes, Rules for Sewage Treatment and Disposal, and all conditions of the Improvement Permit and Construction Authorization.

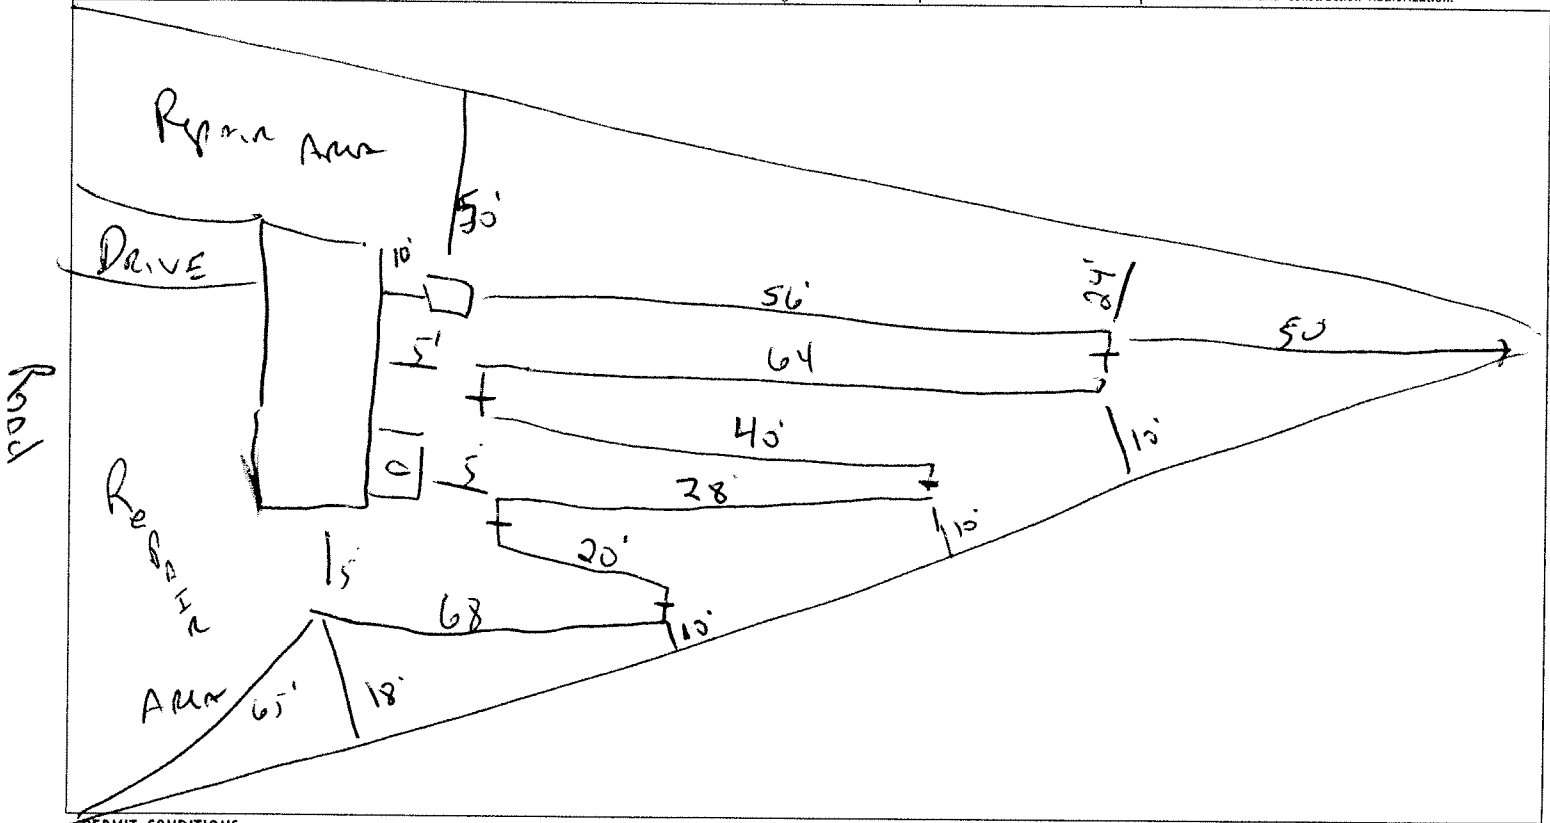

PERMIT CONDITIONS:

- I. Performance: System shall perform in accordance with Rule .1961.
- II. Monitoring: As required by Rule .1961.
- III. Maintenance: As required by Rule .1961. Other: _____
Subsurface system operator required? Yes No
If yes, see attached sheet for additional operation conditions, maintenance and reporting.
- IV. Operation: _____
- V. Other: _____

Following are the specifications for the sewage disposal system on the above captioned property.

Type of system: Conventional Other Quick 4 Septic Tank: 1000 gallons Pump Tank: _____ gallons
 Subsurface No. of _____ exact length 270 width of _____ depth of _____
 Drainage Field ditches 1 of each ditch 100 feet ditches 3 feet ditches 18 inches
 French Drain Required: _____ Linear feet 270

Authorized State Agent J. W. WARR Date 11-17-08