

Improvement Permit

A building permit cannot be issued with only an Improvement Permit

ISSUED TO: STANCI Builders PROPERTY LOCATION: 1141
 SUBDIVISION: Patton Point II LOT # 152
 NEW REPAIR EXPANSION
 Type of Structure: SFD-40x60-3BR
 Proposed Wastewater System Type: Pump + 25% Reduction sys
 Projected Daily Flow: 360 GPD
 Number of bedrooms: 3 Number of Occupants: 6 max
 Basement Yes No
 Pump Required Yes No May be required based on final location and elevations of facilities
 Type of Water Supply: Community Public Well Distance from well 50 feet Permit valid for: Five years
 No expiration
 Permit conditions: Must wait for final layout - maintain all set backs

Authorized State Agent: [Signature] Date: 06-25-08 SEE ATTACHED SITE SKETCH
 The issuance of this permit by the Health Department in no way guarantees the issuance of other permits. The permit holder is responsible for checking with appropriate governing bodies in meeting their requirements. This site is subject to revocation if the site plan, plat, or the intended use changes. The Improvement Permit shall not be affected by a change in ownership of the site. This permit is subject to compliance with the provisions of the Laws and Rules for Sewage Treatment and Disposal and to conditions of this permit.

Construction Authorization

(Required for Building Permit)

The construction and installation requirements of Rules .1950, .1952, .1954, .1955, .1956, .1957, .1958, and .1959 are incorporated by references into this permit and shall be met. Systems shall be installed in accordance with the attached system layout.

ISSUED TO: STANCI Builders PROPERTY LOCATION: 1141
 SUBDIVISION: Patton Point II LOT # 152
 Facility Type: SFD-40x60-3BR New Expansion Repair
 Basement? Yes No Basement Fixtures? Yes No
 Type of Wastewater System** Pump + 25% Reduction system (Initial) Wastewater Flow: 360 GPD
 (See note below, if applicable) Pump + 25% Reduction sys (Repair)

Installation Requirements/Conditions
 Septic Tank Size 1000 gallons
 Pump Tank Size 1000 gallons
 Number of trenches _____
 Exact length of each trench 150 feet
 Trenches shall be installed on contour at a
 Maximum Trench Depth of: 18-24 inches
 (Trench bottoms shall be level to +/- 1/4" in all directions)
 Pump Requirements: _____ ft. TDH vs. _____ GPM
 Trench Spacing: 9 Feet on Center
 Soil Cover: 6 inches
 (Maximum soil cover shall not exceed 36" above the trench bottom)
 Aggregate Depth: _____ inches below pipe
 _____ inches above pipe
 _____ inches total
 Conditions: _____

**If applicable: I understand the system type specified is different from the type specified on the application. I accept the specifications of this permit.

Owner/Legal Representative Signature: _____ Date: _____

This Construction Authorization is subject to revocation if the site plan, plat, or the intended use changes. The Construction Authorization shall not be transferred when there is a change in ownership of the site. This Construction Authorization is subject to compliance with the provisions of the Laws and Rules for Sewage Treatment and Disposal and to the conditions of this permit. SEE ATTACHED SITE SKETCH

Authorized State Agent: [Signature] Date: 06-25-08
 Construction Authorization Expiration Date: 06-25-2013

HTE# 08-500-19881RR

Permit # 24872

Harnett County Department of Public Health Site Sketch

ISSUED TO: STANCO Builders

PROPERTY LOCATOR: 1141


SUBDIVISION: Patton Point II

LOT # 152

Authorized State Agent: J. L. W.

Date: 06-25-08

True Blue

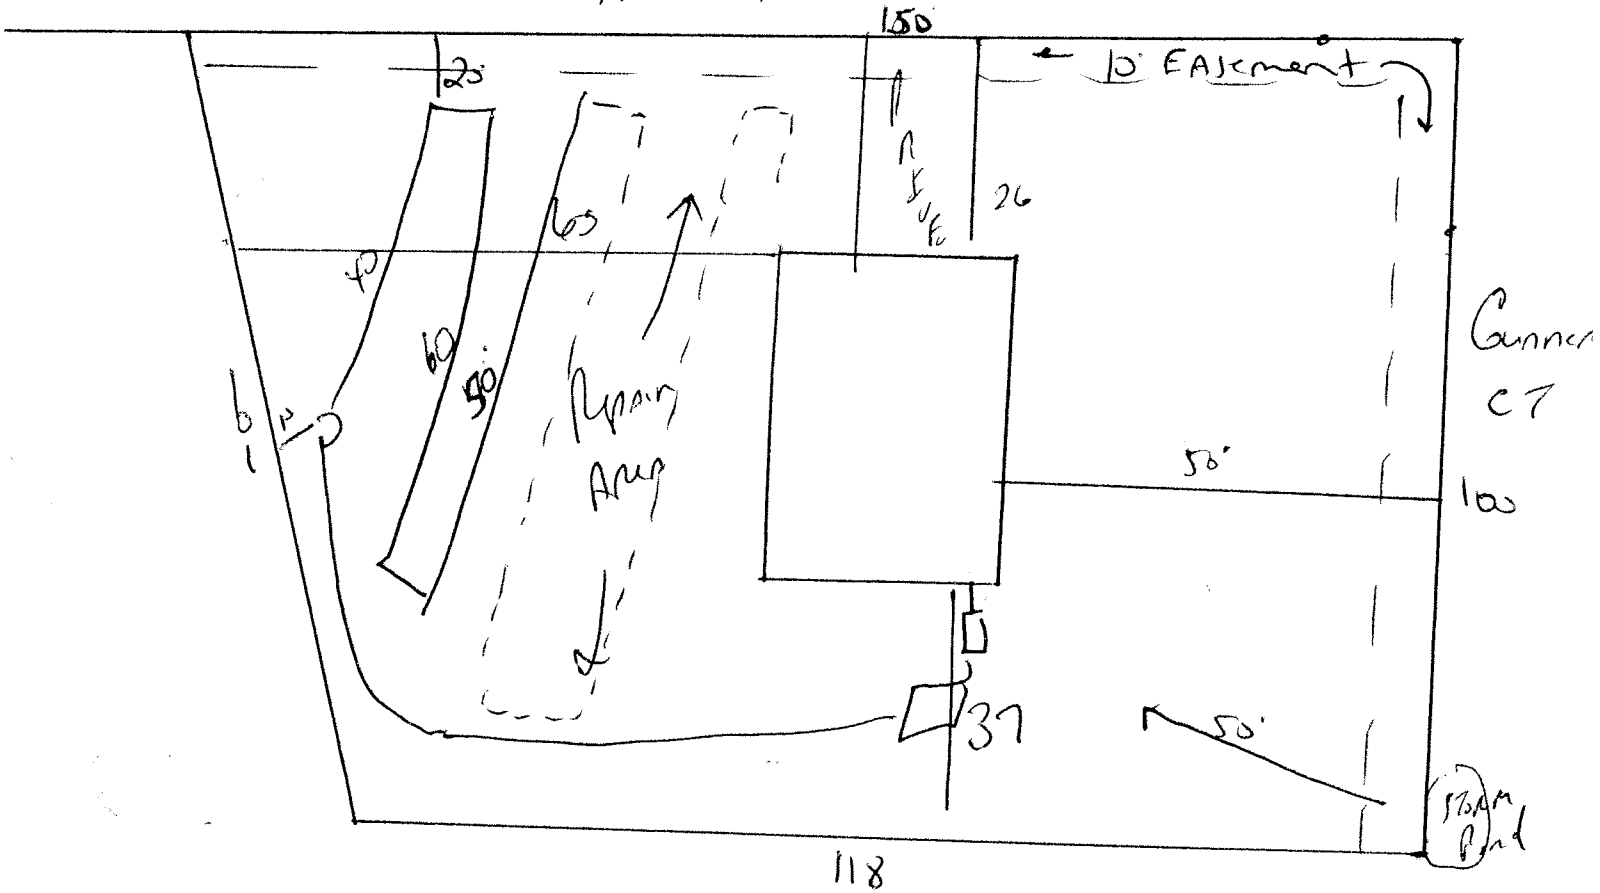

Meet onsite for Final Layout

Maintain All Setbacks

~~Keep Storm Pond~~

Keep All Parts of septic system 50' from storm pond

Install 150' 25% Reduction system at 18 to 24"