

HTE# 08-5-20063

# Harnett County Department of Public Health

20422

PERMIT # 24809

## Operation Permit

New Installation  Septic Tank  Repair  Nitrification Line  Expansion

PROPERTY LOCATION: SR 1715 Meadowdale RD

Name: (owner) Sharon Castello SUBDIVISION \_\_\_\_\_ LOT # \_\_\_\_\_

System Installer: MEKE RAY Registration # \_\_\_\_\_

Basement with plumbing:  Garage  Number of Bedrooms \_\_\_\_\_


Type of Water Supply:  Community  Public  Well Distance from well 50' + feet

System Type: 75% REDUCTION System Type III G B/LAY Types V and VI Systems expire in 5 years.

(In accordance with Table V a)

Owner must contact Health Department 6 months prior to expiration for permit renewal.

This system has been installed in compliance with applicable North Carolina General Statutes, Rules for Sewage Treatment and Disposal, and all conditions of the Improvement Permit and Construction Authorization.

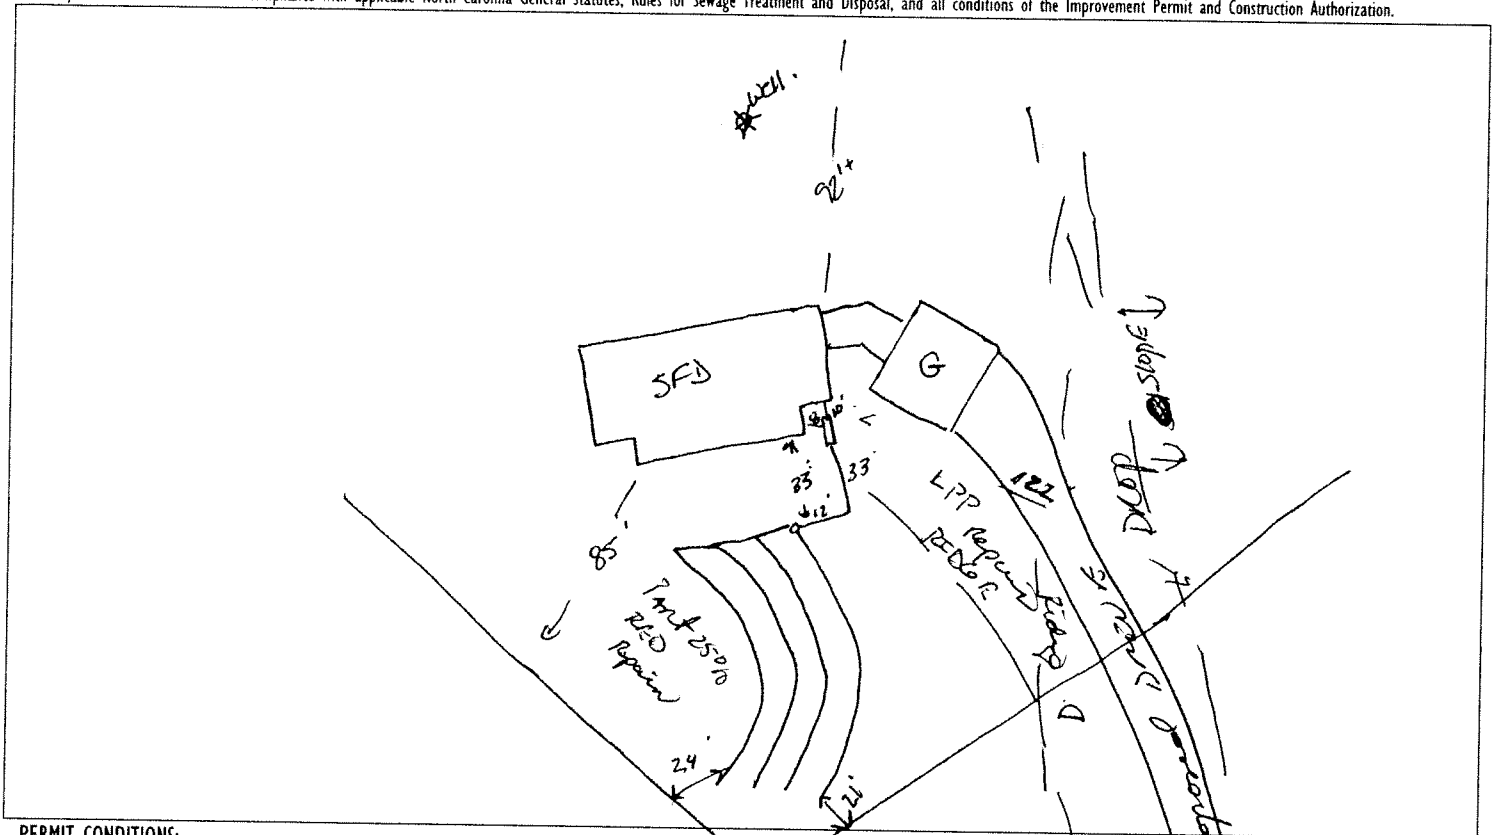

### PERMIT CONDITIONS:

- I. Performance: System shall perform in accordance with Rule .1961.
- II. Monitoring: As required by Rule .1961.
- III. Maintenance: As required by Rule .1961. Other: \_\_\_\_\_  
Subsurface system operator required? Yes  No   
If yes, see attached sheet for additional operation conditions, maintenance and reporting.
- IV. Operation: \_\_\_\_\_
- V. Other: \_\_\_\_\_

Following are the specifications for the sewage disposal system on the above captioned property.

Type of system:  Conventional  Other 75% REDUCTION

Septic Tank: 1200 gallons Pump Tank: \_\_\_\_\_ gallons

Subsurface Drainage Field: No. of ditches 4 exact length of each ditch 90 feet width of ditches 3 feet depth of ditches 24-18 inches

French Drain Required: \_\_\_\_\_ Linear feet

Authorized State Agent James E. Markham Date 12-9-08