

**Improvement Permit**

A building permit cannot be issued with only an Improvement Permit

ISSUED TO: Wynn Corote PROPERTY LOCATION: SR1115 Aines  
 NEW  REPAIR  EXPANSION  SUBDIVISION: Cameron Hill LOT # 2  
 Type of Structure: SFD-63x46-3BR 36x74 Site Improvements required prior to Construction Authorization Issuance:  
 Proposed Wastewater System Type: 25% Reduction system  
 Projected Daily Flow: 360 GPD  
 Number of bedrooms: 3 Number of Occupants: 6 max  
 Basement  Yes  No  
 Pump Required:  Yes  No  May be required based on final location and elevations of facilities  
 Type of Water Supply:  Community  Public  Well Distance from well 50 feet Permit valid for:  Five years  
 Permit conditions: Meet onsite for final layout maintain all set back  No expiration  
STUB out Plumbing shall be at ground level or higher where shown  
 Authorized State Agent: Ju Wan Date: 06-18-08 Revised Revised 09-19-08 SEE ATTACHED SITE SKETCH

The issuance of this permit by the Health Department in no way guarantees the issuance of other permits. The permit holder is responsible for checking with appropriate governing bodies in meeting their requirements. This site is subject to revocation if the site plan, plat, or the intended use changes. The Improvement Permit shall not be affected by a change in ownership of the site. This permit is subject to compliance with the provisions of the Laws and Rules for Sewage Treatment and Disposal and to conditions of this permit.

Revised 8-19-08 JHU

**Construction Authorization**

(Required for Building Permit)

The construction and installation requirements of Rules .1950, .1952, .1954, .1955, .1956, .1957, .1958, and .1959 are incorporated by references into this permit and shall be met. Systems shall be installed in accordance with the attached system layout.

ISSUED TO: Wynn Corote PROPERTY LOCATION: SR1115  
 Facility Type: SFD-63x46-3BR  New  Expansion  Repair  
 Basement?  Yes  No Basement Fixtures?  Yes  No  
 Type of Wastewater System\*\* 25% Reduction system (Initial) Wastewater Flow: 360 GPD  
 (See note below, if applicable )  
25% Reduction system (Repair)

**Installation Requirements/Conditions**

Septic Tank Size <u>1000</u> gallons	Number of trenches <u>1</u>	Trench Spacing: <u>9</u> Feet on Center
Pump Tank Size _____ gallons	Exact length of each trench <u>230</u> feet	Soil Cover: <u>6</u> inches
	Trenches shall be installed on contour at a	(Maximum soil cover shall not exceed
	Maximum Trench Depth of: <u>18</u> inches	36" above the trench bottom)
	(Trench bottoms shall be level to +/-1/4"	
	in all directions)	
Pump Requirements: _____ ft. TDH vs. _____ GPM		Aggregate Depth: _____ inches below pipe
		_____ inches above pipe
Conditions: _____		_____ inches total

\*\*If applicable: I understand the system type specified is different from the type specified on the application. I accept the specifications of this permit.

Owner/Legal Representative Signature: \_\_\_\_\_ Date: \_\_\_\_\_

This Construction Authorization is subject to revocation if the site plan, plat, or the intended use changes. The Construction Authorization shall not be transferred when there is a change in ownership of the site. This Construction Authorization is subject to compliance with the provisions of the Laws and Rules for Sewage Treatment and Disposal and to the conditions of this permit. SEE ATTACHED SITE SKETCH

Authorized State Agent: Ju Wan Date: 06-18-08 08-19-08 09-19-08  
 Construction Authorization Expiration Date: 08-19-2013 09-19-2017

HTE# 08-500-200712RR

Permit # 24861


# Harnett County Department of Public Health Site Sketch

ISSUED TO: Lynn Court

PROPERTY LOCATION: 1115  
SUBDIVISION: Cameron PINES LOT # 2

Authorized State Agent: J. L. [Signature]

Date: 06-18-08  
08-19-08  
09-19-08

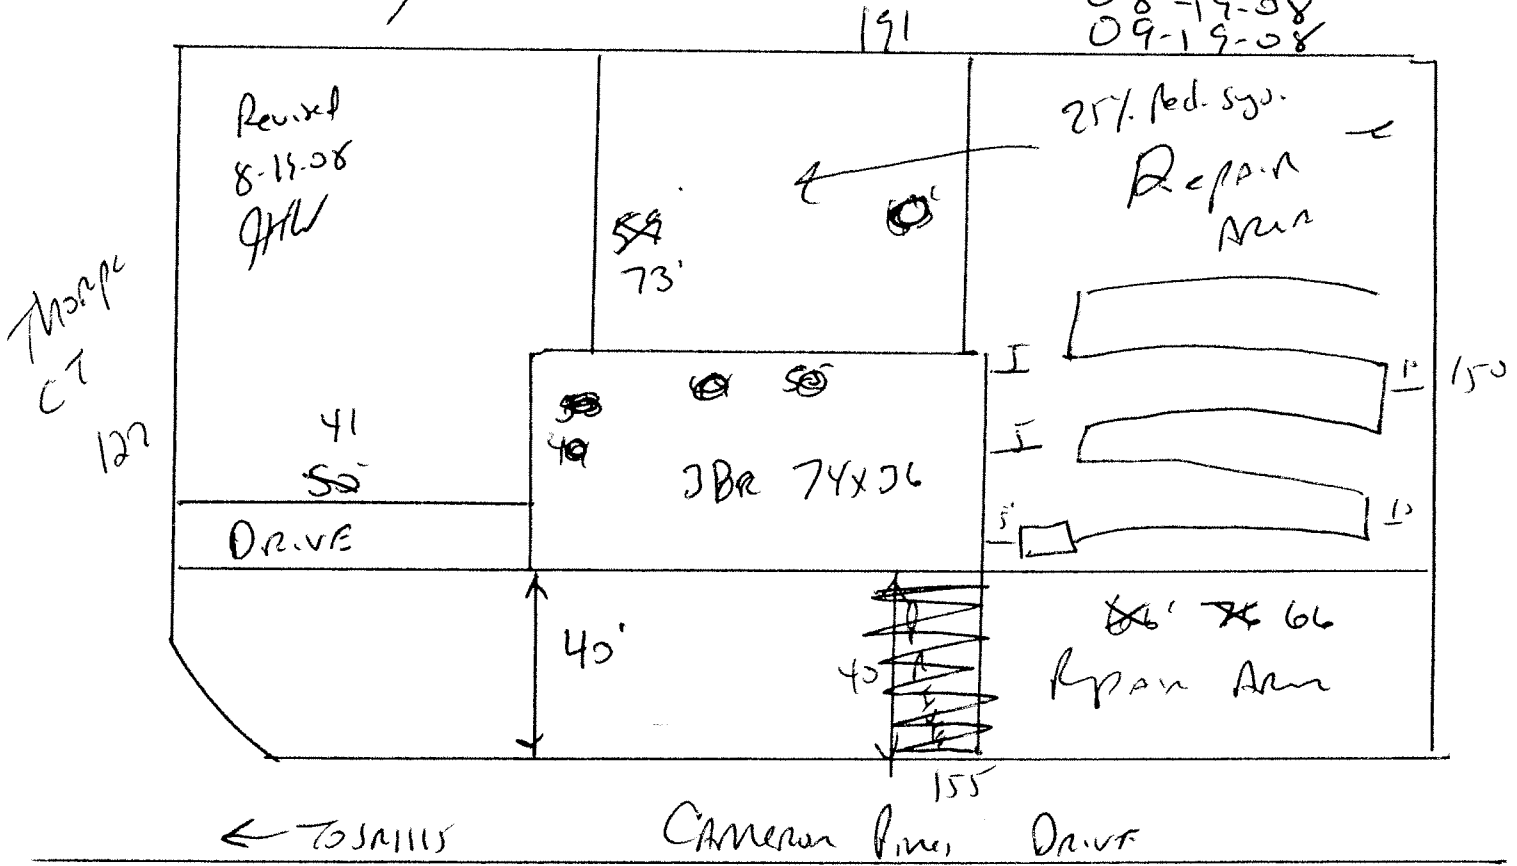

Meet onsite for final layout

Maintain All set backs

STUD out Plumbing shallow, at ground level or higher where shown.

Install 230' of 25% Reduction system at 18"

Revised on 9-19-08 JHL