

HTE# 08500-200942

Harnett County Department of Public Health

20646

PERMIT # 25215

Operation Permit

New Installation Septic Tank Repair Nitrification Line Expansion

Name: (owner) H&H Const.

PROPERTY LOCATION: 1125

SUBDIVISION FOROZ OAKS

LOT # 202

System Installer: O. J. Rockland

Registration # _____

Basement with plumbing: Garage Number of Bedrooms 3 max

Type of Water Supply: Community Public Well Distance from well 100 feet

System Type: E-2 Flow


1188

Types V and VI Systems expire in 5 years.

(In accordance with Table V a)

Owner must contact Health Department 6 months prior to expiration for permit renewal.

This system has been installed in compliance with applicable North Carolina General Statutes, Rules for Sewage Treatment and Disposal, and all conditions of the Improvement Permit and Construction Authorization.

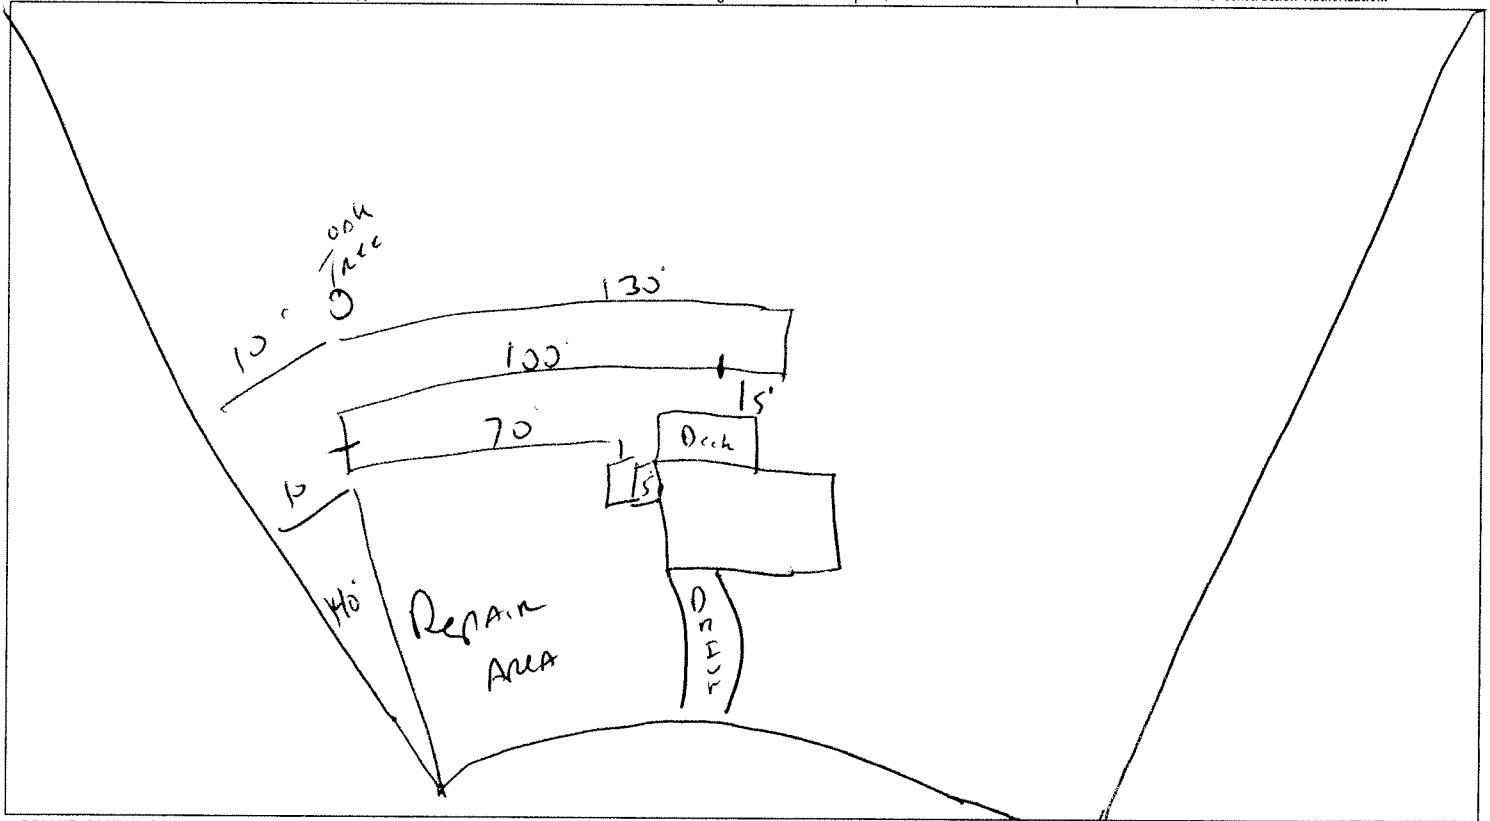

PERMIT CONDITIONS:

I. Performance: System shall perform in accordance with Rule .1961.

II. Monitoring: As required by Rule .1961.

III. Maintenance: As required by Rule .1961. Other: _____

Subsurface system operator required? Yes No

If yes, see attached sheet for additional operation conditions, maintenance and reporting.

IV. Operation: _____

V. Other: _____

Following are the specifications for the sewage disposal system on the above captioned property.

Type of system: Conventional Other E-2 Flow Septic Tank: 1000 gallons Pump Tank: _____ gallons

Subsurface Drainage Field No. of ditches 1 exact length of each ditch 300 feet width of ditches 3 feet depth of ditches 18 inches

French Drain Required: _____ Linear feet

Authorized State Agent Ju LAM Date 04-28-09