

HTE# 08-500-20134

Harnett County Department of Public Health

24799

Improvement Permit

A building permit cannot be issued with only an Improvement Permit

ISSUED TO: S&D Homes

PROPERTY LOCATION: 1210

SUBDIVISION: Persimmon Hill

LOT # 35

NEW [X] REPAIR [ ] EXPANSION [ ]

Site Improvements required prior to Construction Authorization Issuance:

Type of Structure: SFD - 40x56 - 3BR

Proposed Wastewater System Type: 25% Reduction sys.

Projected Daily Flow: 360 GPD

Number of bedrooms: 3 Number of Occupants: 6 max

Basement [ ] Yes [X] No

Pump Required: [ ] Yes [ ] No [X] May be required based on final location and elevations of facilities

Type of Water Supply: [ ] Community [X] Public [ ] Well Distance from well 50 feet

Permit valid for: [X] Five years [ ] No expiration

Permit conditions: STUB OUT PLUMBING shallow where shown (at ground level or higher) MAINTAIN ALL SETBACKS meet onsite

Authorized State Agent: J. L. Lani

Date: 6-2-08

SEE ATTACHED SITE SKETCH

The issuance of this permit by the Health Department in no way guarantees the issuance of other permits. The permit holder is responsible for checking with appropriate governing bodies in meeting their requirements. This site is subject to revocation if the site plan, plat, or the intended use changes. The Improvement Permit shall not be affected by a change in ownership of the site. This permit is subject to compliance with the provisions of the Laws and Rules for Sewage Treatment and Disposal and to conditions of this permit.

Construction Authorization

(Required for Building Permit)

The construction and installation requirements of Rules .1950, .1952, .1954, .1955, .1956, .1957, .1958, and .1959 are incorporated by references into this permit and shall be met. Systems shall be installed in accordance with the attached system layout.

ISSUED TO: S&D Homes

PROPERTY LOCATION: 1210

SUBDIVISION: Persimmon Hill

LOT # 35

Facility Type: SFD - 40x56 - 3BR [X] New [ ] Expansion [ ] Repair

Basement? [ ] Yes [X] No Basement Fixtures? [ ] Yes [X] No

Type of Wastewater System\*\* 25% Reduction system (Initial) Wastewater Flow: 360 GPD

(See note below, if applicable [X])

25% Reduction system (Repair)

Installation Requirements/Conditions

Septic Tank Size 1000 gallons

Number of trenches 1

Pump Tank Size \_\_\_\_\_ gallons

Exact length of each trench 300 feet

Trenches shall be installed on contour at a

Maximum Trench Depth of: 18 inches

(Trench bottoms shall be level to +/- 1/4"

in all directions)

Trench Spacing: 9 Feet on Center

Soil Cover: 6 inches

(Maximum soil cover shall not exceed

36" above the trench bottom)

Pump Requirements: \_\_\_\_\_ ft. TDH vs. \_\_\_\_\_ GPM

Aggregate Depth: \_\_\_\_\_ inches below pipe

Aggregate Depth: \_\_\_\_\_ inches above pipe

Aggregate Depth: \_\_\_\_\_ inches total

Conditions: \_\_\_\_\_

\*\*If applicable: I understand the system type specified is different from the type specified on the application. I accept the specifications of this permit.

Owner/Legal Representative Signature: \_\_\_\_\_

Date: \_\_\_\_\_

This Construction Authorization is subject to revocation if the site plan, plat, or the intended use changes. The Construction Authorization shall not be transferred when there is a change in ownership of the site. This

Construction Authorization is subject to compliance with the provisions of the Laws and Rules for Sewage Treatment and Disposal and to the conditions of this permit.

SEE ATTACHED SITE SKETCH

Authorized State Agent: J. L. Lani

Date: 06-02-08

Construction Authorization Expiration Date: 06-02-2013


HTE# 08-500-20134

Permit # 24799

# Harnett County Department of Public Health Site Sketch

ISSUED TO: S/O D Home PROPERTY LOCATOR: 1210  
SUBDIVISION: Persimmon Hill LOT # 35

Authorized State Agent: Ju Lan Date: 06.02.08

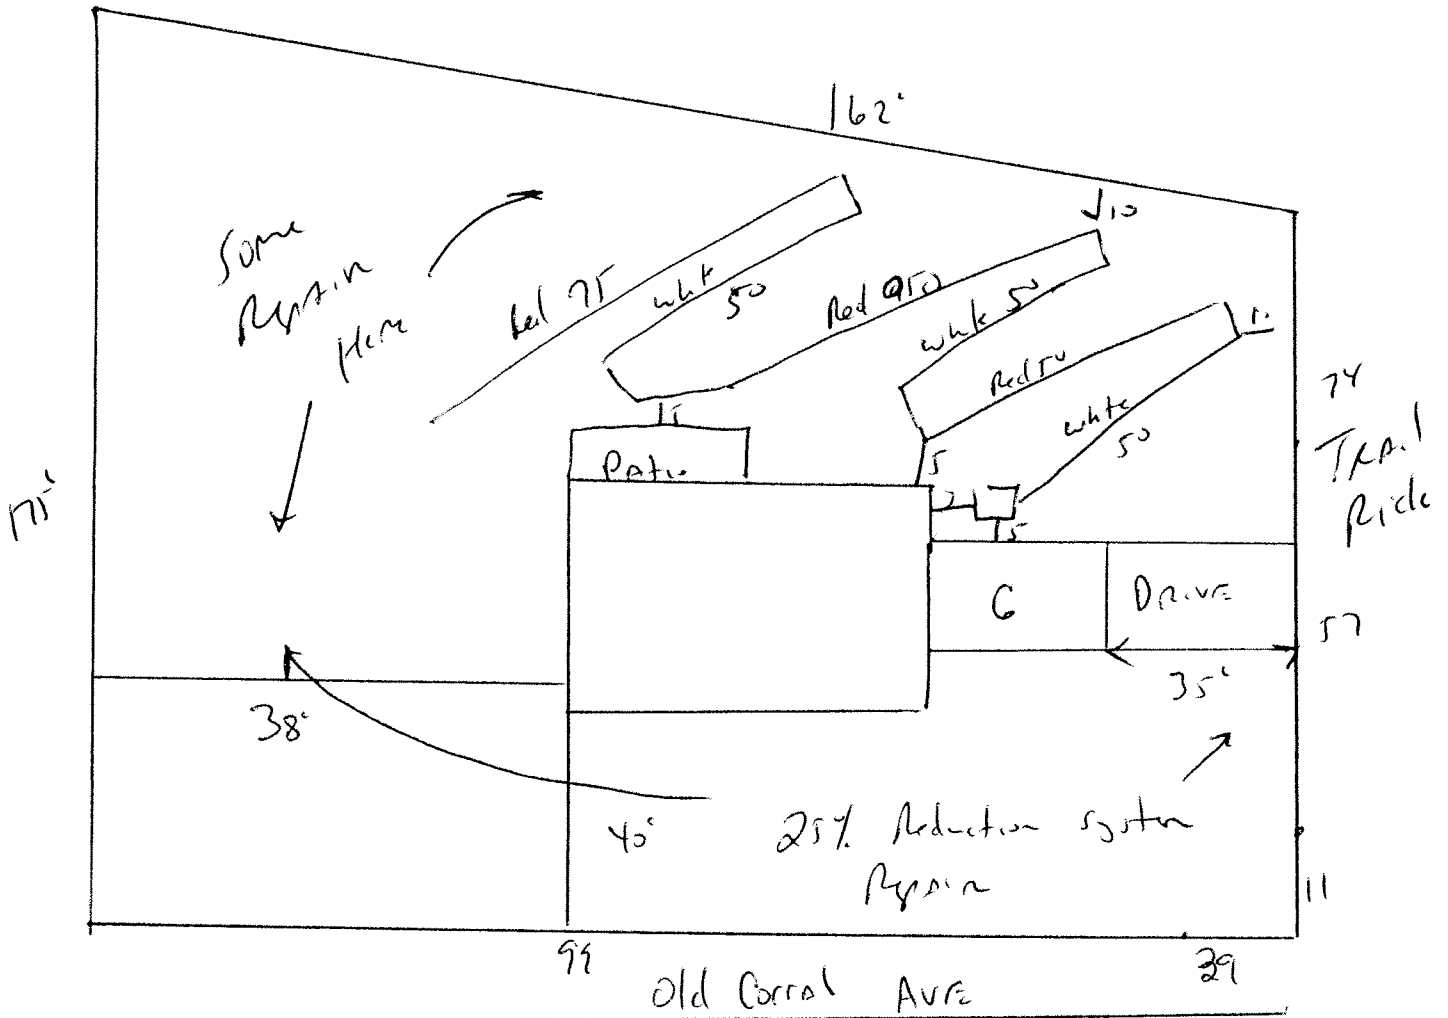

Meet on site maintain all set Back  
 Install 300' of 25% Reduction system at 18"  
 STUD out Plumbing shallow At ground level or higher  
 Where shown.