

HTE# 08-5-20205

Harnett County Department of Public Health

20428

PERMIT # 24812

Operation Permit

New Installation Septic Tank Repair Nitrification Line Expansion

PROPERTY LOCATION: SR1400 Rottens Mill RD

Name: (owner) Mark + Greg Swad

SUBDIVISION _____

LOT # 2

System Installer: Precision Septic

Registration # _____

Basement with plumbing: Garage Number of Bedrooms 4


Type of Water Supply: Community Public Well Distance from well _____ feet

System Type: 25% REDUCTION System Type III G OZON Types V and VI Systems expire in 5 years.

(In accordance with Table V a)

Owner 222 contact Health Department 6 months prior to expiration for permit renewal.

This system has been installed in compliance with applicable North Carolina General Statutes, Rules for Sewage Treatment and Disposal, and all conditions of the Improvement Permit and Construction Authorization.

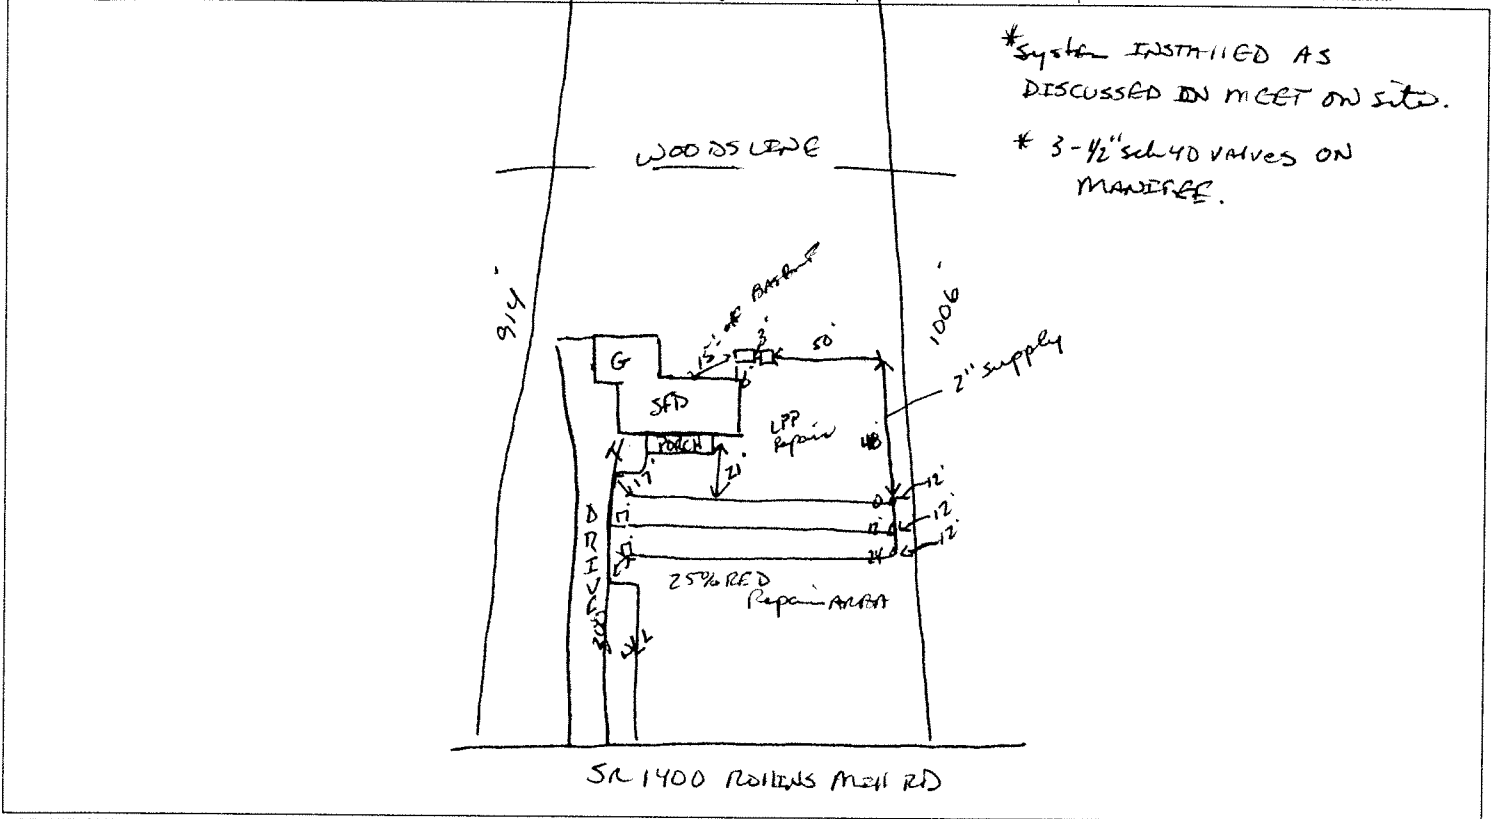

*System INSTALLED AS DISCUSSED IN MEET ON SITE.
 * 3-1/2" sch 40 VALVES ON MANHOLE.

PERMIT CONDITIONS:

- I. Performance: System shall perform in accordance with Rule .1961.
- II. Monitoring: As required by Rule .1961.
- III. Maintenance: As required by Rule .1961. Other: _____
 Subsurface system operator required? Yes No
 If yes, see attached sheet for additional operation conditions, maintenance and reporting.
- IV. Operation: _____
- V. Other: _____

MANHOLE 3-1/2" SCH 40 VALVES

Following are the specifications for the sewage disposal system on the above captioned property.

Type of system: Conventional Other 25% REDUCTION Septic Tank: 1200 gallons Pump Tank: 1000 gallons
 Subsurface No. of exact length width of depth of
 Drainage Field ditches 3 of each ditch 160 feet ditches 3 feet ditches 18" -> 24" inches
 French Drain Required: _____ Linear feet

Authorized State Agent James E. Markham Date 1-26-09