

### Improvement Permit

A building permit cannot be issued with only an Improvement Permit

ISSUED TO: Jeff Lucas PROPERTY LOCATION: 1210  
 SUBDIVISION: Persimmon Hill LOT # 29  
 NEW  REPAIR  EXPANSION   
 Type of Structure: SFO- 54x51 4BR  
 Proposed Wastewater System Type: 25% Reductor Syst  
 Projected Daily Flow: 480 GPD  
 Number of bedrooms: 4 Number of Occupants: 8 max  
 Basement  Yes  No  
 Pump Required:  Yes  No  May be required based on final location and elevations of facilities  
 Type of Water Supply:  Community  Public  Well Distance from well 50 feet Permit valid for:  Five years  
 Permit conditions: Stub out plumbing shallow at ground level or higher where shown maintain all set back  No expiration

Authorized State Agent: [Signature] Date: 06-18-08 SEE ATTACHED SITE SKETCH  
 The issuance of this permit by the Health Department in no way guarantees the issuance of other permits. The permit holder is responsible for checking with appropriate governing bodies in meeting their requirements. This site is subject to revocation if the site plan, plat, or the intended use changes. The Improvement Permit shall not be affected by a change in ownership of the site. This permit is subject to compliance with the provisions of the Laws and Rules for Sewage Treatment and Disposal and to conditions of this permit.

### Construction Authorization

(Required for Building Permit)

The construction and installation requirements of Rules .1950, .1952, .1954, .1955, .1956, .1957, .1958, and .1959 are incorporated by references into this permit and shall be met. Systems shall be installed in accordance with the attached system layout.

ISSUED TO: Jeff Lucas PROPERTY LOCATION: 1210  
 SUBDIVISION: Persimmon Hill LOT # 29  
 Facility Type: SFO- 54x56 4BR  New  Expansion  Repair  
 Basement?  Yes  No Basement Fixtures?  Yes  No  
 Type of Wastewater System\*\* 25% Reductor Syst (Initial) Wastewater Flow: \_\_\_\_\_ GPD  
 (See note below, if applicable  25% Reductor (Repair))

**Installation Requirements/Conditions**  
 Septic Tank Size 1000 gallons  
 Pump Tank Size \_\_\_\_\_ gallons  
 Number of trenches 1  
 Exact length of each trench 375 feet  
 Trenches shall be installed on contour at a  
 Maximum Trench Depth of: 18 inches  
 (Trench bottoms shall be level to +/-1/4" in all directions)  
 Pump Requirements: \_\_\_\_\_ ft. TDH vs. \_\_\_\_\_ GPM  
 Trench Spacing: 9 Feet on Center  
 Soil Cover: 6 inches  
 (Maximum soil cover shall not exceed 36" above the trench bottom)  
 Aggregate Depth: \_\_\_\_\_ inches below pipe  
 \_\_\_\_\_ inches above pipe  
 \_\_\_\_\_ inches total

\*\*If applicable: I understand the system type specified is different from the type specified on the application. I accept the specifications of this permit.  
 Owner/Legal Representative Signature: \_\_\_\_\_ Date: \_\_\_\_\_

This Construction Authorization is subject to revocation if the site plan, plat, or the intended use changes. The Construction Authorization shall not be transferred when there is a change in ownership of the site. This Construction Authorization is subject to compliance with the provisions of the Laws and Rules for Sewage Treatment and Disposal and to the conditions of this permit. SEE ATTACHED SITE SKETCH

Authorized State Agent: [Signature] Date: 06-18-08  
 Construction Authorization Expiration Date: 06-18-2013

HTE# 08-500-20219

Permit # 24863

# Harnett County Department of Public Health Site Sketch

ISSUED TO: Jeff Lucas

PROPERTY LOCATOR: 1210

SUBDIVISION

Persimmon Hill


LOT # 28

Authorized State Agent:

J. W. ORS

Date:

06-18-08

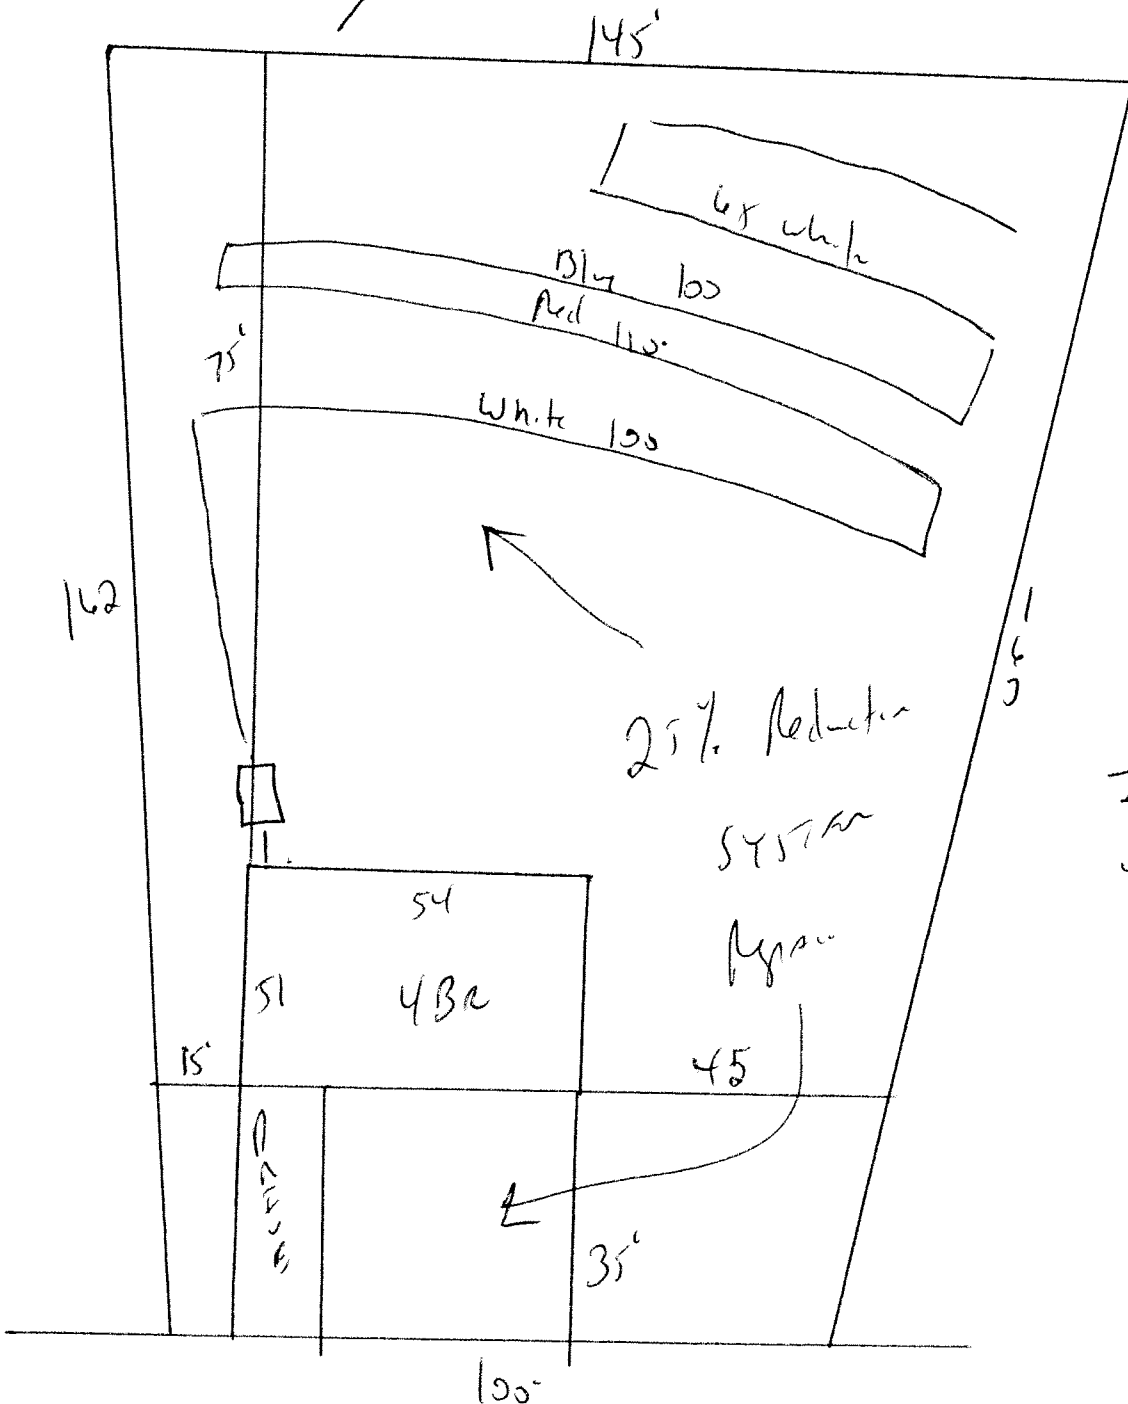

Meet onsite  
for Final Layout  
MAINTAIN ALL  
Set Backs

STUB OUT  
Plumbing shallow  
At ground level  
or higher where  
shown.

INSTALL 375'  
of 25% Reduction  
System where  
shown