

HTE# 08-500 20220

Harnett County Department of Public Health

24857

Improvement Permit

A building permit cannot be issued with only an Improvement Permit

ISSUED TO: Wynn Court PROPERTY LOCATION: NC 27
 NEW REPAIR EXPANSION SUBDIVISION: TINSEN POINT LOT # 12
 Type of Structure: SFD- Site Improvements required prior to Construction Authorization Issuance:
 Proposed Wastewater System Type: Pump to 25% Reduction system
 Projected Daily Flow: 3600 GPD
 Number of bedrooms: 2 Number of Occupants: 6 max
 Basement Yes No
 Pump Required: Yes No May be required based on final location and elevations of facilities
 Type of Water Supply: Community Public Well Distance from well 50 feet
 Permit conditions: Meet onsite maintain all set back Permit valid for: Five years No expiration

Authorized State Agent: [Signature] Date: 060608 SEE ATTACHED SITE SKETCH
 The issuance of this permit by the Health Department in no way guarantees the issuance of other permits. The permit holder is responsible for checking with appropriate governing bodies in meeting their requirements. This site is subject to revocation if the site plan, plat, or the intended use changes. The Improvement Permit shall not be affected by a change in ownership of the site. This permit is subject to compliance with the provisions of the Laws and Rules for Sewage Treatment and Disposal and to conditions of this permit.

Construction Authorization

(Required for Building Permit)

The construction and installation requirements of Rules .1950, .1952, .1954, .1955, .1956, .1957, .1958, and .1959 are incorporated by references into this permit and shall be met. Systems shall be installed in accordance with the attached system layout.

ISSUED TO: Wynn Court PROPERTY LOCATION: NC 27
 Facility Type: SFD New Expansion Repair
 Basement? Yes No Basement Fixtures? Yes No
 Type of Wastewater System** Pump to 25% Reduction system (Initial) Wastewater Flow: 3600 GPD
 (See note below, if applicable Dr-p (Repair))

Installation Requirements/Conditions

Septic Tank Size 1200 gallons
 Pump Tank Size 1200 gallons
 Number of trenches 1
 Exact length of each trench 200 feet
 Trenches shall be installed on contour at a
 Maximum Trench Depth of: 18 inches
 (Trench bottoms shall be level to +/- 1/4" in all directions)
 Pump Requirements: _____ ft. TDH vs. _____ GPM
 Trench Spacing: 9 Feet on Center
 Soil Cover: 6 inches
 (Maximum soil cover shall not exceed 36" above the trench bottom)
 Aggregate Depth: _____ inches below pipe
 _____ inches above pipe
 _____ inches total

**If applicable: I understand the system type specified is different from the type specified on the application. I accept the specifications of this permit.

Owner/Legal Representative Signature: _____ Date: _____

This Construction Authorization is subject to revocation if the site plan, plat, or the intended use changes. The Construction Authorization shall not be transferred when there is a change in ownership of the site. This Construction Authorization is subject to compliance with the provisions of the Laws and Rules for Sewage Treatment and Disposal and to the conditions of this permit. SEE ATTACHED SITE SKETCH

Authorized State Agent: [Signature] Date: 060608
 Construction Authorization Expiration Date: 06062013


HTE# 08500-20220

Permit # 24857

Harnett County Department of Public Health Site Sketch

ISSUED TO: Wynn Const. PROPERTY LOCATOR: NC 27
SUBDIVISION: Tinger Point LOT # 12

Authorized State Agent: [Signature] Date: 060608
Sward

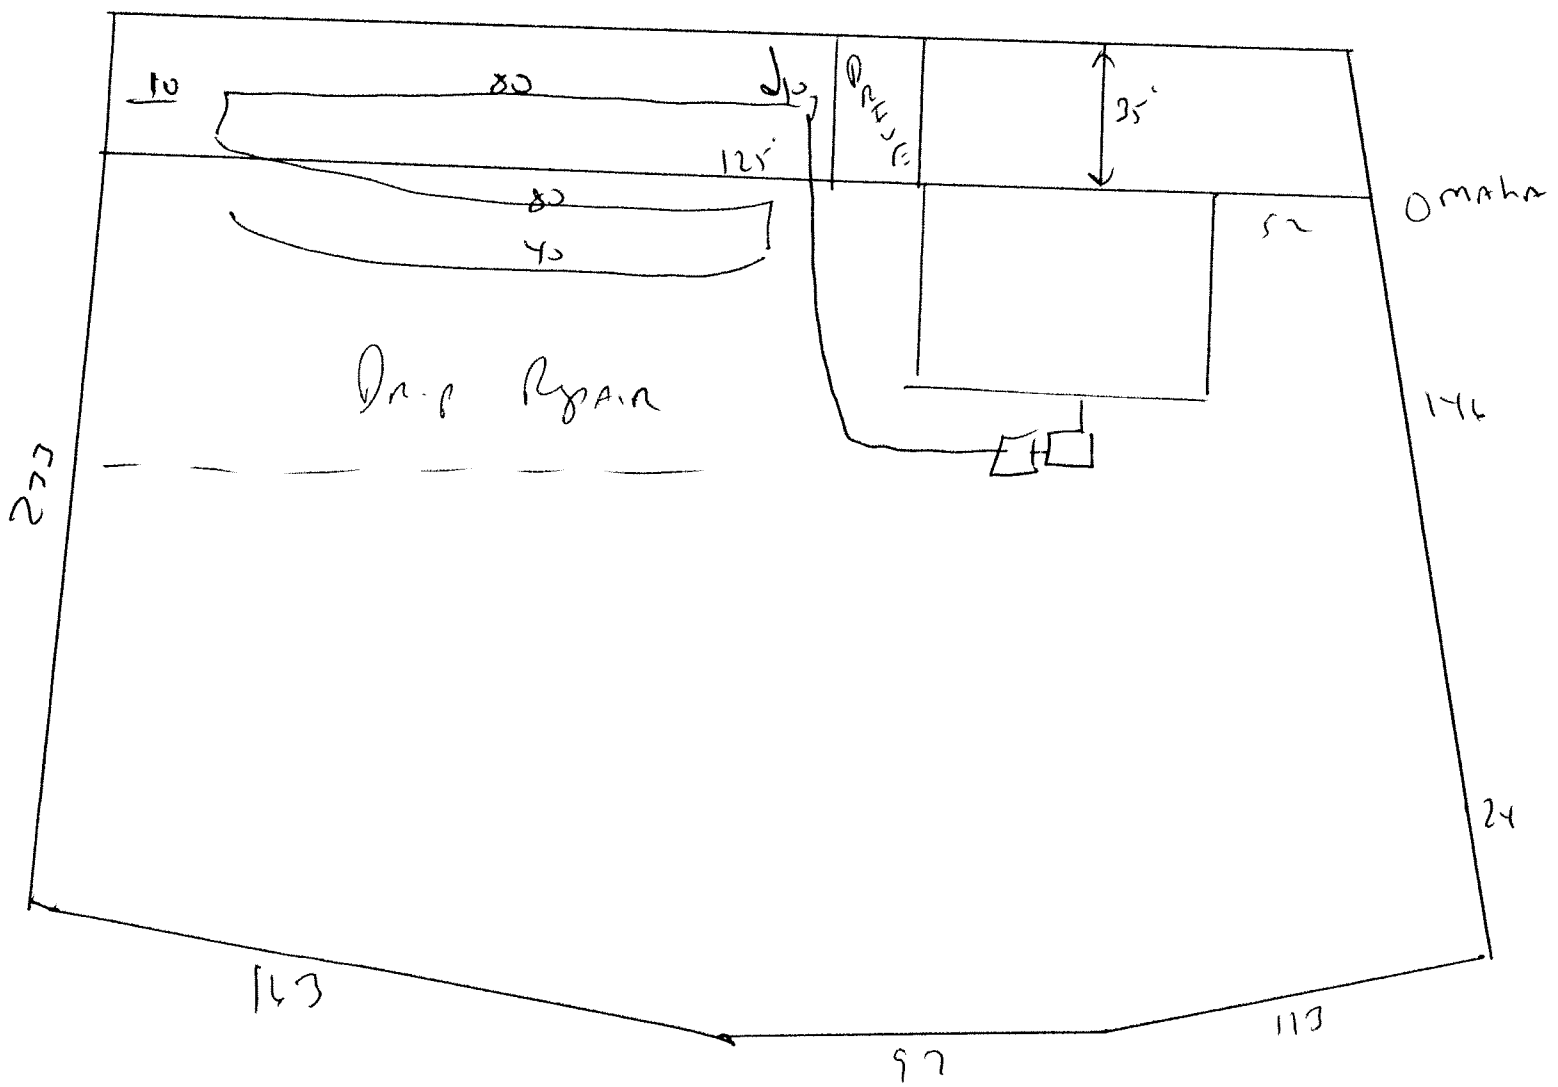

Meet on site maintain all set backs

Install ~~200~~ 200 of 25% Reduction System at 18'