

HTE# 08-500-20484

Harnett County Department of Public Health

24891

Improvement Permit

A building permit cannot be issued with only an Improvement Permit

ISSUED TO: Wynn Const.
PROPERTY LOCATION: 1235
SUBDIVISION: Pioneer Farms LOT # 1
Type of Structure: SFD-48x36-3BR
Proposed Wastewater System Type: 25% Reduction sys.
Projected Daily Flow: 360 GPD
Number of bedrooms: 3 Number of Occupants: 6 max
Basement: No
Pump Required: No
Type of Water Supply: Public
Permit conditions: Meet on site for final layout - maintain all set backs

Authorized State Agent: J. W. R. Date: 07-23-08 SEE ATTACHED SITE SKETCH
The issuance of this permit by the Health Department in no way guarantees the issuance of other permits. The permit holder is responsible for checking with appropriate governing bodies in meeting their requirements.

Construction Authorization

(Required for Building Permit)

The construction and installation requirements of Rules .1950, .1952, .1954, .1955, .1956, .1957, .1958, and .1959 are incorporated by references into this permit and shall be met.

ISSUED TO: Wynn Const.
PROPERTY LOCATION: 1235
SUBDIVISION: Pioneer Farms LOT # 1
Facility Type: SFD-48x36-3BR New
Basement? No
Type of Wastewater System: 25% Reduction system
(Initial) Wastewater Flow: 360 GPD

Installation Requirements/Conditions
Septic Tank Size: 1000 gallons
Pump Tank Size:
Number of trenches: 1
Exact length of each trench: 300 feet
Trench Spacing: 9 Feet on Center
Soil Cover: 6 inches
Maximum Trench Depth of: 18 inches
Pump Requirements:
Aggregate Depth: inches below pipe, inches above pipe, inches total

**If applicable: I understand the system type specified is different from the type specified on the application. I accept the specifications of this permit.

Owner/Legal Representative Signature: Date:

This Construction Authorization is subject to revocation if the site plan, plat, or the intended use changes. The Construction Authorization shall not be transferred when there is a change in ownership of the site. This Construction Authorization is subject to compliance with the provisions of the Laws and Rules for Sewage Treatment and Disposal and to the conditions of this permit. SEE ATTACHED SITE SKETCH

Authorized State Agent: J. W. R. Date: 07-23-08
Construction Authorization Expiration Date: 07-23-2013


HTE# 08-500-20484

Permit # 24891

Harnett County Department of Public Health Site Sketch

ISSUED TO: Wynn Const. PROPERTY LOCATOR: 1235
SUBDIVISION: PIONEER FARMS LOT # 1

Authorized State Agent: Ju LARJ Date: 07-23-08

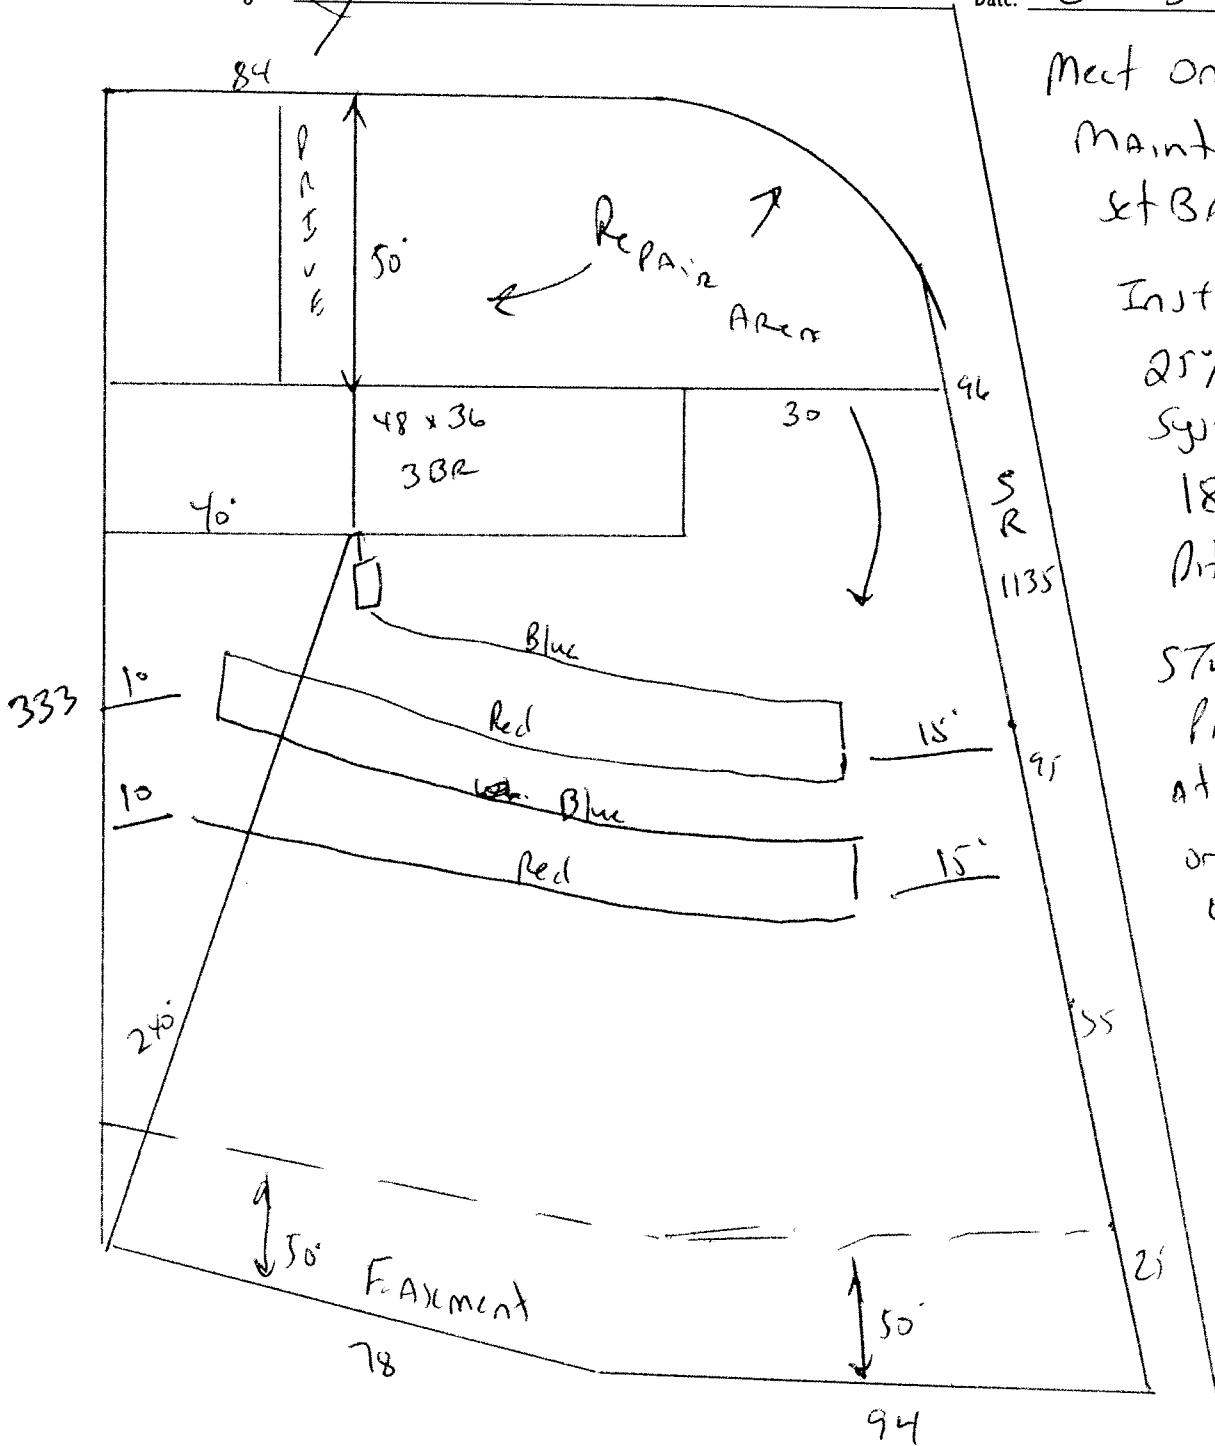

Meet onsite
Maintain ALL
Set Backs

Install 300' of
25% Reduction
System AT
18" max
Pitch Depth

STUB at
plumbing shallow
at ground level
or higher
where
shown.