

HTE# 08-520756

Harnett County Department of Public Health

PERMIT # 25015

Operation Permit

21979

New Installation Septic Tank Nitrification Line Repair Expansion

PROPERTY LOCATION:

Name: (owner) Oak City Homes SUBDIVISION Ballard Woods LOT # 110

System Installer: BRANTLEY & SON Registration # _____

Basement with plumbing: Garage Number of Bedrooms 3


Type of Water Supply: Community Public Well Distance from well 100 feet

System Type: III Types V and VI Systems expire in 5 years.

(In accordance with Table V a)

Owner must contact Health Department 6 months prior to expiration for permit renewal.

This system has been installed in compliance with applicable North Carolina General Statutes, Rules for Sewage Treatment and Disposal, and all conditions of the Improvement Permit and Construction Authorization.

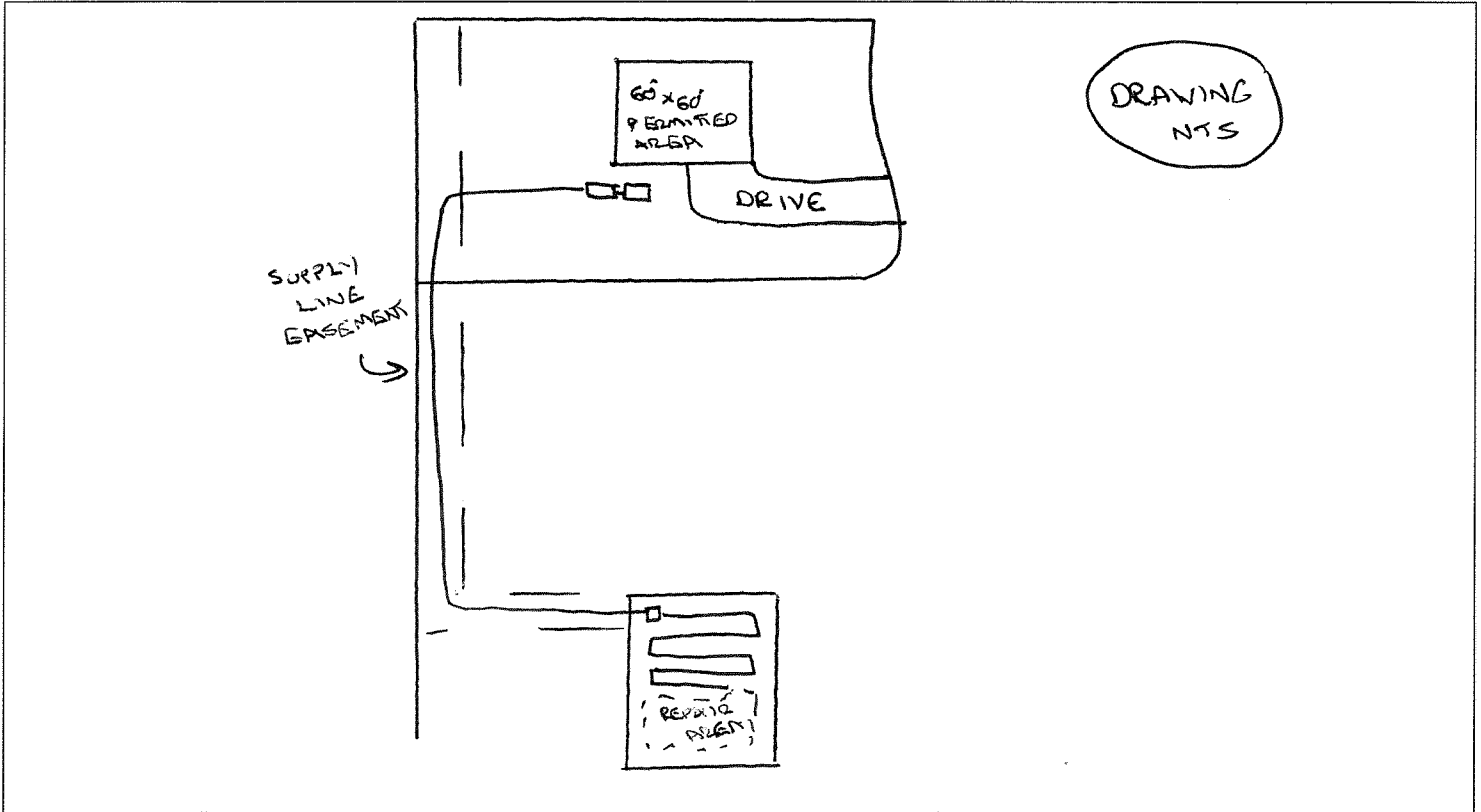

PERMIT CONDITIONS:

- I. Performance: System shall perform in accordance with Rule .1961.
- II. Monitoring: As required by Rule .1961.
- III. Maintenance: As required by Rule .1961. Other: _____

Subsurface system operator required? Yes No
If yes, see attached sheet for additional operation conditions, maintenance and reporting.

IV. Operation: SEE SUBDIVISION MAP FOR ALL EASEMENT DIMENSIONS

V. Other: TANKS, SUPPLY LINE, DRAIN FIELD INSTALLED BY CARDENEZ SEPTIC, BRANTLEY & SONS
INSTALLED PUMP

D-Box Pump Alarm H2O Line PWR Line

Following are the specifications for the sewage disposal system on the above captioned property.

Type of system: Conventional Other PUMP TO EZ FLOW Septic Tank: 1000 gallons Pump Tank: 1000 gallons

Subsurface Drainage Field No. of ditches 1 exact length of each ditch 300 feet width of ditches 3 feet depth of ditches 18 inches

French Drain Required: _____ Linear feet

Authorized State Agent [Signature] Date 6/6/11