

Cypr 195

914108

SCANNED
8/21/08
DATE

Initial Application Date: 8-11-08

Application # 08 50020777A
CU _____

COUNTY OF HARNETT RESIDENTIAL LAND USE APPLICATION
Central Permitting 108 E. Front Street, Lillington, NC 27546 Phone: (910) 893-7525 Fax: (910) 893-2793 www.hamett.org/permits

LANDOWNER: Wynn Construction Mailing Address: 1696 Hager Rd.

City: Creditor State: NC Zip: 27522 Home #: 919 524 1347 Contact #: 919 426 5780

APPLICANT: Same as above Mailing Address: _____

City: _____ State: _____ Zip: _____ Home #: _____ Contact #: _____
*Please fill out applicant information if different than landowner

CONTACT NAME APPLYING IN OFFICE: Terry Gilbert Phone #: 919 426 5780

PROPERTY LOCATION: Subdivision: Tinjar Pointe Lot #: 40 Lot Acreage: .861

State Road #: _____ State Road Name: Hwy 27 Map Book & Page: 2007 / 711-718

Parcel: 039076 0088 40 PIN: 9597 44 0620-000

Zoning: RA-20R Flood Zone: X Watershed: NA Deed Book & Page: 2532 / 10-13 Power Company: Progress

SPECIFIC DIRECTIONS TO THE PROPERTY FROM LILLINGTON: Take Hwy 27 W. go 3 miles past Western Harnett High School Subdivision 3 miles left

PROPOSED USE: (Include Bonus room as a bedroom if it has a closet) Circle:
 SFD (Size 40 x 46) # Bedrooms 3 # Baths 2 Basement (w/w/o bath) NO Garage NO Deck NO Crawl Space Slab
 Mod (Size _____ x _____) # Bedrooms _____ # Baths _____ Basement (w/w/o bath) _____ Garage _____ Site Built Deck _____ ON Frame / OFF
 Manufactured Home: _____ SW _____ DW _____ TW (Size _____ x _____) # Bedrooms _____ Garage _____ (site built? _____) Deck _____ (site built? _____)
 Duplex (Size _____ x _____) No. Buildings _____ No. Bedrooms/Unit _____
 Home Occupation # Rooms _____ Use _____ Hours of Operation: _____ #Employees _____
 Addition/Accessory/Other (Size _____ x _____) Use _____ Closets in addition (____)yes (____)no
*Homes with Progress Energy as service provider need to supply premise number from Progress Energy

Water Supply: County Well (No. dwellings _____) MUST have operable water before final
Sewage Supply: New Septic Tank (Complete New Tank Checklist) Existing Septic Tank County Sewer
Property owner of this tract of land own land that contains a manufactured home w/in five hundred feet (500') of tract listed above? YES NO
Structures (existing or proposed): Single family dwellings 1 proposed Manufactured Homes _____ Other (specify) _____

Required Residential Property Line Setbacks: Comments: 9/14/08 Revision per letter Env. Health, but site plan did not change
Front Minimum 35 Actual 40 40
Rear 25 64 64.000
Closest Side 10 105
Sidestreet/corner lot 20 105
Nearest Building on same lot _____



If permits are granted I agree to conform to all ordinances and laws of the State of North Carolina regulating such work and the specifications of plans submitted. I hereby state that foregoing statements are accurate and correct to the best of my knowledge. Permit subject to revocation if false information is provided.

Terry Gilbert
Signature of Owner or Owner's Agent

8-11-08
Date

This application expires 6 months from the initial date if no permits have been issued
A RECORDED SURVEY MAP, RECORDED DEED (OR OFFER TO PURCHASE) AND PLAT ARE REQUIRED WHEN APPLYING FOR LAND USE APPLICATION
Please use Blue or Black Ink ONLY

40 Tingen Pointe 08520 20777

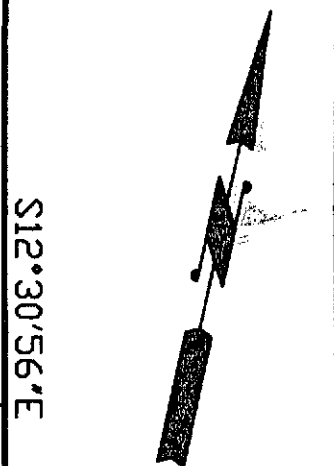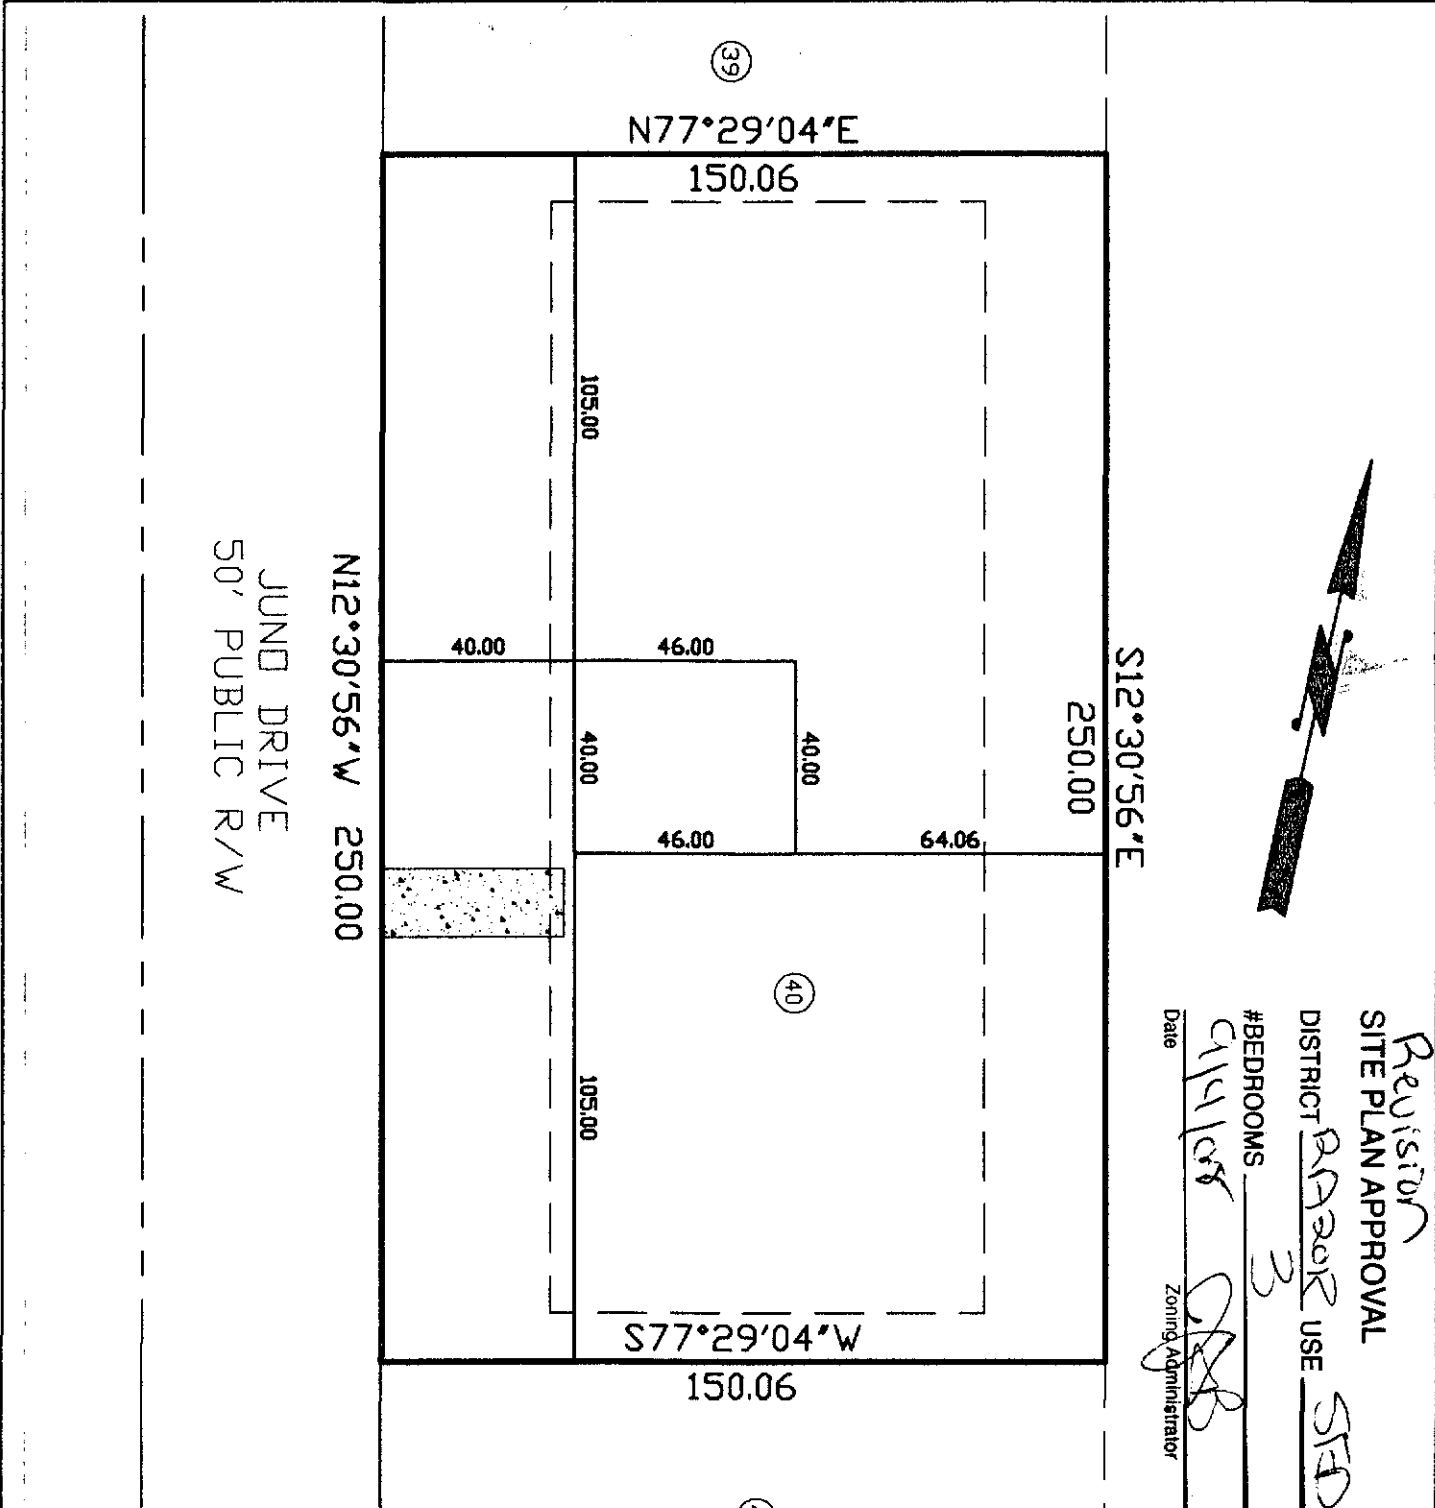

REVISION
 SITE PLAN APPROVAL
 DISTRICT RA200R USE SED
 #BEDROOMS 3
 Date 8/17/08
 Zoning Administrator [Signature]

THIS MAP WAS PREPARED FROM RECORDED DATA, AS NOTED, AND FROM OTHER SOURCES PROVIDED BY THE OWNER. THIS IS A PRELIMINARY SITE PLAN, INTENDED FOR PLANNING USE ONLY AND IN NO WAY REPRESENTS A SURVEY MADE BY THIS COMPANY. THIS MAP IS NOT INTENDED FOR RECORDATION, CONVEYANCES, OR SALES.

Charlie T. Carpenter, P.L.S.
 Professional Land Surveyor
 1940 Juniper Church Road
 Four Oaks, NC 27524
 (919) 963-2909
 (919) 320-5281

PRELIMINARY SITE PLAN FOR:
WYNN CONSTRUCTION
 PIN 9597-44-0620.000
 PARCEL ID 039576 0088 40
 LOT 40 TINGEN PDINTE S/D
 PB2007 PG711-718
 8/17/08
 1"=40'
 253 JUNO DRIVE
 BROADWAY, NC 27505