

Improvement Permit

A building permit cannot be issued with only an Improvement Permit

ISSUED TO: Wynn Court. PROPERTY LOCATION: NC 27
 SUBDIVISION: TINGEN Pointe LOT # 57
 NEW REPAIR EXPANSION
 Type of Structure: SFO- 49x48
 Proposed Wastewater System Type: 25% Reduction system
 Projected Daily Flow: 360 GPD max
 Number of bedrooms: 3 Number of Occupants: 6 max
 Basement Yes No

Pump Required: Yes No May be required based on final location and elevations of facilities
 Type of Water Supply: Community Public Well Distance from well 100 feet Permit valid for: Five years
 No expiration
 Permit conditions: Meet onsite for Final layout maintain all setbacks
Water line & Power line must be 10' from septic system & Repair Area
Keep drain lines 15' from Top of Ditch Bank stub out Plumbing shallow at ground level
 Authorized State Agent: J. W. REHS Date: 02-24-2010 SEE ATTACHED SITE SKETCH

The issuance of this permit by the Health Department in no way guarantees the issuance of other permits. The permit holder is responsible for checking with appropriate governing bodies in meeting their requirements. This site is subject to revocation if the site plan, plat, or the intended use changes. The Improvement Permit shall not be affected by a change in ownership of the site. This permit is subject to compliance with the provisions of the Laws and Rules for Sewage Treatment and Disposal and to conditions of this permit.

Construction Authorization

(Required for Building Permit)

The construction and installation requirements of Rules .1950, .1952, .1954, .1955, .1956, .1957, .1958, and .1959 are incorporated by references into this permit and shall be met. Systems shall be installed in accordance with the attached system layout.

ISSUED TO: Wynn Court. PROPERTY LOCATION: NC 27
 SUBDIVISION: Tingen Pointe LOT # 57
 Facility Type: SFO- 49x48 New Expansion Repair
 Basement? Yes No Basement Fixtures? Yes No
 Type of Wastewater System** 25% Reduction system (Initial) Wastewater Flow: 360 GPD
 (See note below, if applicable
25% Reduction system (Repair)

Installation Requirements/Conditions
 Septic Tank Size 1000 gallons
 Pump Tank Size _____ gallons
 Number of trenches 1
 Exact length of each trench 230' feet
 Trenches shall be installed on contour at a
 Maximum Trench Depth of: 18 inches
 (Trench bottoms shall be level to +/-1/4"
 in all directions)
 Trench Spacing: 9 Feet on Center
 Soil Cover: 6 inches
 (Maximum soil cover shall not exceed
 36" above the trench bottom)
 Pump Requirements: _____ ft. TDH vs. _____ GPM _____ inches below pipe
 Aggregate Depth: _____ inches above pipe
 _____ inches total
 Conditions: MAY install AS 3 Lines 80' each

**If applicable: I understand the system type specified is different from the type specified on the application. I accept the specifications of this permit.

Owner/Legal Representative Signature: _____ Date: _____

This Construction Authorization is subject to revocation if the site plan, plat, or the intended use changes. The Construction Authorization shall not be transferred when there is a change in ownership of the site. This Construction Authorization is subject to compliance with the provisions of the Laws and Rules for Sewage Treatment and Disposal and to the conditions of this permit. SEE ATTACHED SITE SKETCH


Authorized State Agent: J. W. REHS Date: 02.24.2010
 Construction Authorization Expiration Date: 02-24-2015

HTE# 08-500-20783 RRR

Permit # 25518

Harnett County Department of Public Health Site Sketch

ISSUED TO: Wynn Coast PROPERTY LOCATOR: NC27
 SUBDIVISION: Tingen Pointe LOT # 57
 Authorized State Agent: J. W. REHS Date: 2-24-2010

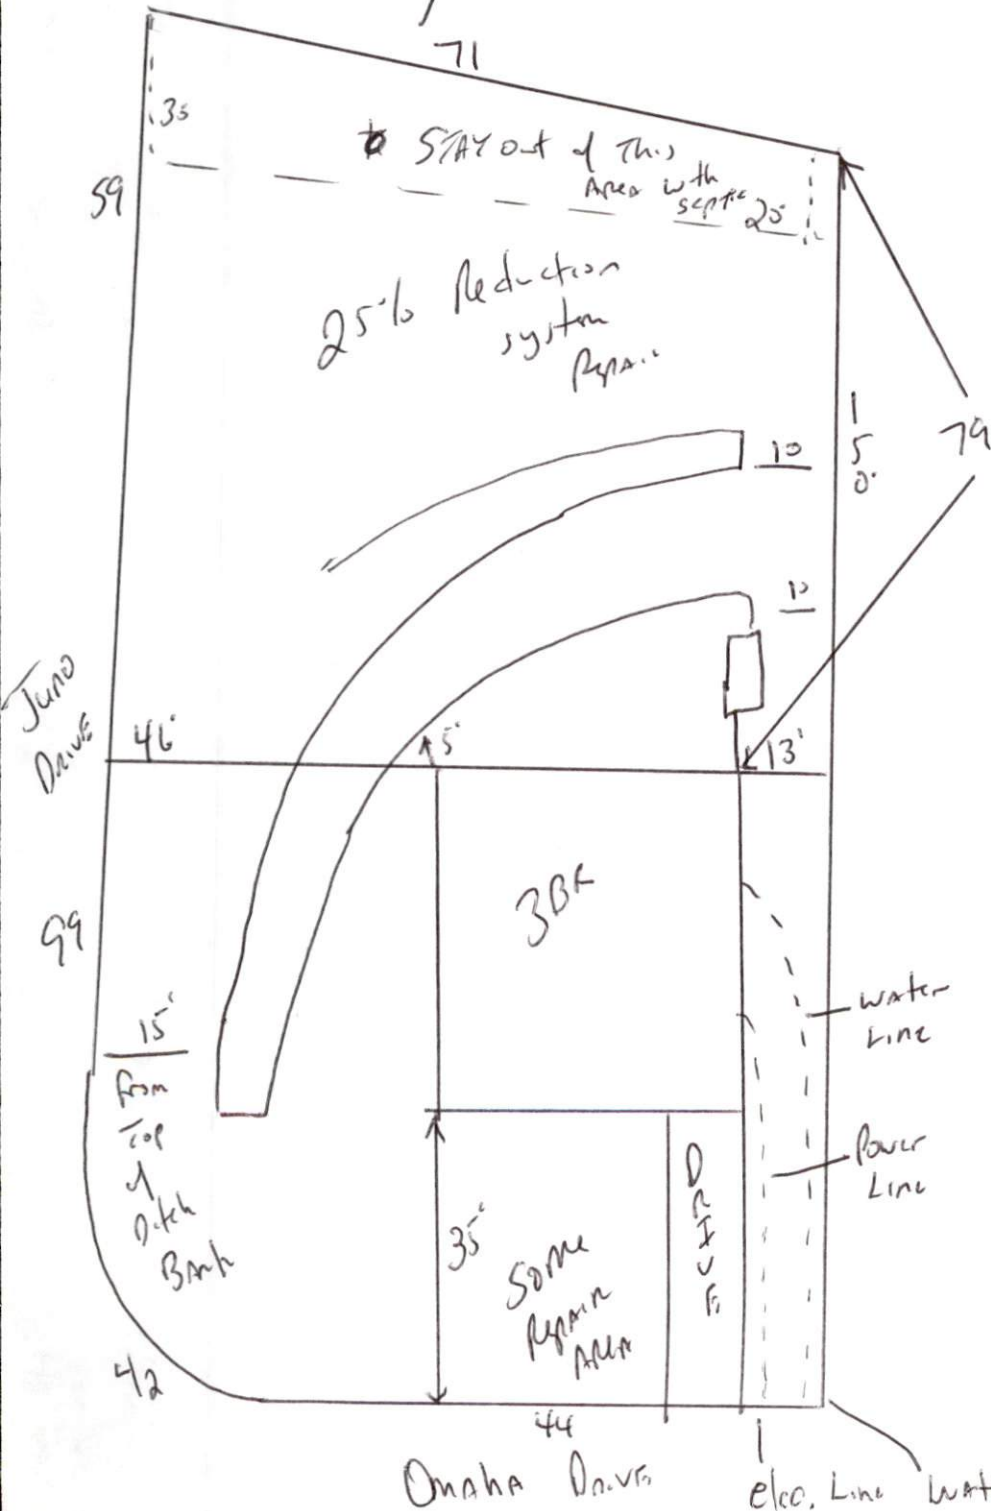

Meet onsite for Final Layout
 Maintain all set Backs
 Keep drain Lines 15' from
 Top of Ditch Bank
 Keep water Line
 & power Line 10' from Any
 Part of septic or Repair
 Area - see suggested
 Area for water & Power Lines
 Install 230' of 25% Reduction
 System at 18" Deep.