

HTE# 08-500-20811

Harnett County Department of Public Health

24983

Improvement Permit

A building permit cannot be issued with only an Improvement Permit

ISSUED TO: James Jackson PROPERTY LOCATION: 1139
NEW REPAIR EXPANSION SUBDIVISION: TINGEN PLACE LOT # 71

Type of Structure: SFD-31x32-3BR
Proposed Wastewater System Type: Pump to 25% Red. Syst
Projected Daily Flow: 360 GPD
Number of bedrooms: 3 Number of Occupants: 6 max

Basement Yes No
Pump Required: Yes No May be required based on final location and elevations of facilities
Type of Water Supply: Community Public Well Distance from well 100 feet

Permit valid for: Five years No expiration
Permit conditions: Meet on-site for final layout maintain all set backs
Stub out plumbing shall be at ground level or higher when shown
and if 18 to 24" depth can be maintained then pump may not be needed
Authorized State Agent: Joe WARS Date: 09-09-08 SEE ATTACHED SITE SKETCH

The issuance of this permit by the Health Department in no way guarantees the issuance of other permits. The permit holder is responsible for checking with appropriate governing bodies in meeting their requirements. This site is subject to revocation if the site plan, plat, or the intended use changes. The Improvement Permit shall not be affected by a change in ownership of the site. This permit is subject to compliance with the provisions of the Laws and Rules for Sewage Treatment and Disposal and to conditions of this permit.

Construction Authorization

(Required for Building Permit)

The construction and installation requirements of Rules .1950, .1952, .1954, .1955, .1956, .1957, .1958, and .1959 are incorporated by references into this permit and shall be met. Systems shall be installed in accordance with the attached system layout.

ISSUED TO: JAMES JACKSON PROPERTY LOCATION: 1139
SUBDIVISION: TINGEN PLACE LOT # 71
Facility Type: SFD-31x32-3BR New Expansion Repair
Basement? Yes No Basement Fixtures? Yes No

Type of Wastewater System** Pump to 25% Reduction system (Initial) Wastewater Flow: _____ GPD
(See note below, if applicable Pump to 25% Reduction system (Repair))

Installation Requirements/Conditions

Septic Tank Size 1000 gallons
Pump Tank Size 1000 gallons
IF NEEDED
Number of trenches 1
Exact length of each trench 180 feet
Trenches shall be installed on contour at a
Maximum Trench Depth of: 18.24 inches
(Trench bottoms shall be level to +/-1/4" in all directions)
Pump Requirements: _____ ft. TDH vs. _____ GPM
Aggregate Depth: _____ inches below pipe
_____ inches above pipe
_____ inches total

**If applicable: I understand the system type specified is different from the type specified on the application. I accept the specifications of this permit.
Owner/Legal Representative Signature: _____ Date: _____

This Construction Authorization is subject to revocation if the site plan, plat, or the intended use changes. The Construction Authorization shall not be transferred when there is a change in ownership of the site. This Construction Authorization is subject to compliance with the provisions of the Laws and Rules for Sewage Treatment and Disposal and to the conditions of this permit. SEE ATTACHED SITE SKETCH
Authorized State Agent: Joe WARS Date: 09-09-08
Construction Authorization Expiration Date: 09-09-2013


HTE# 08-500-20811

Permit # 24983

Harnett County Department of Public Health Site Sketch

ISSUED TO: James Jackson PROPERTY LOCATOR: 1139
SUBDIVISION: Timson Place LOT # 71

Authorized State Agent: J. Lani Date: 09-09-08
90 SR 1139

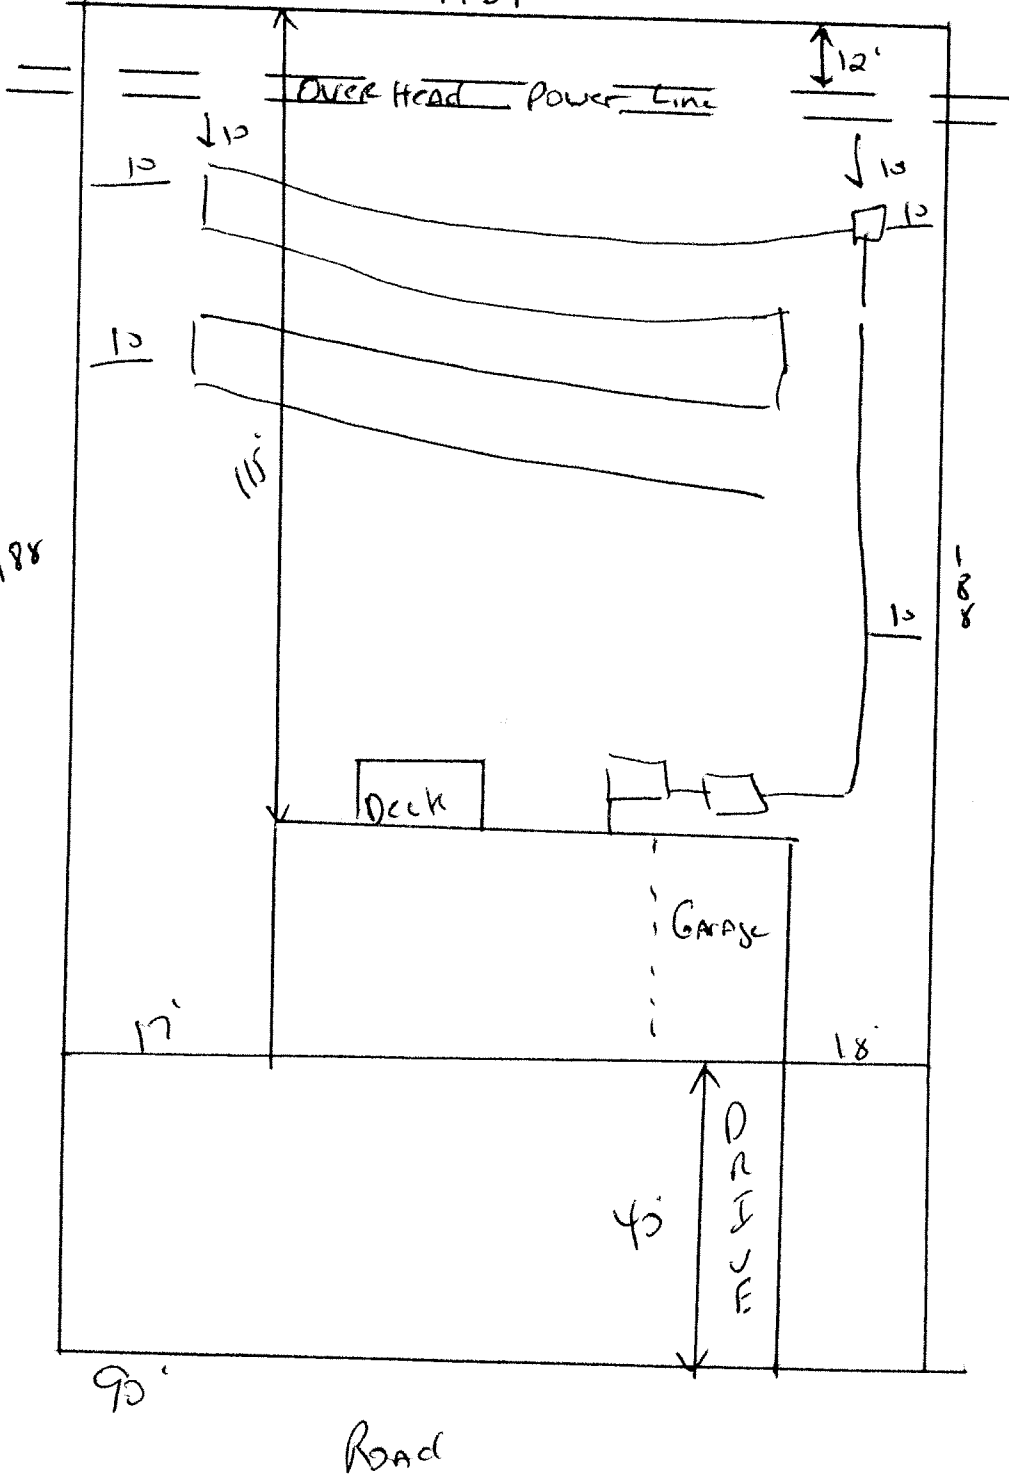

Meet onsite for
Final layout
maintain all
set Backs

Stub out Plumbing
Shallow At ground
Level or higher
Where shown and
if 18 to 24" Ditch
Depth can be
maintain pump
MAY ~~not~~ not
be needed

INSTALL 180' of
25% Reduction system
At 18 to 24" Deep.