

HTE# 08-500-20875

Harnett County Department of Public Health

20925

PERMIT # 24993

Operation Permit

New Installation Septic Tank Repair Nitrification Line Expansion

Name: (owner) AJ Contracting PROPERTY LOCATION: 139
SUBDIVISION Tingen Place LOT # 73


System Installer: Larry Sharpe Registration # _____

Basement with plumbing: Garage Number of Bedrooms 3
Type of Water Supply: Community Public Well Distance from well 100 feet

System Type: Pump to Arc 36 H-10 Chamber Types V and VI Systems expire in 5 years.

(In accordance with Table V a) Owner must contact Health Department 6 months prior to expiration for permit renewal.

This system has been installed in compliance with applicable North Carolina General Statutes, Rules for Sewage Treatment and Disposal, and all conditions of the Improvement Permit and Construction Authorization.

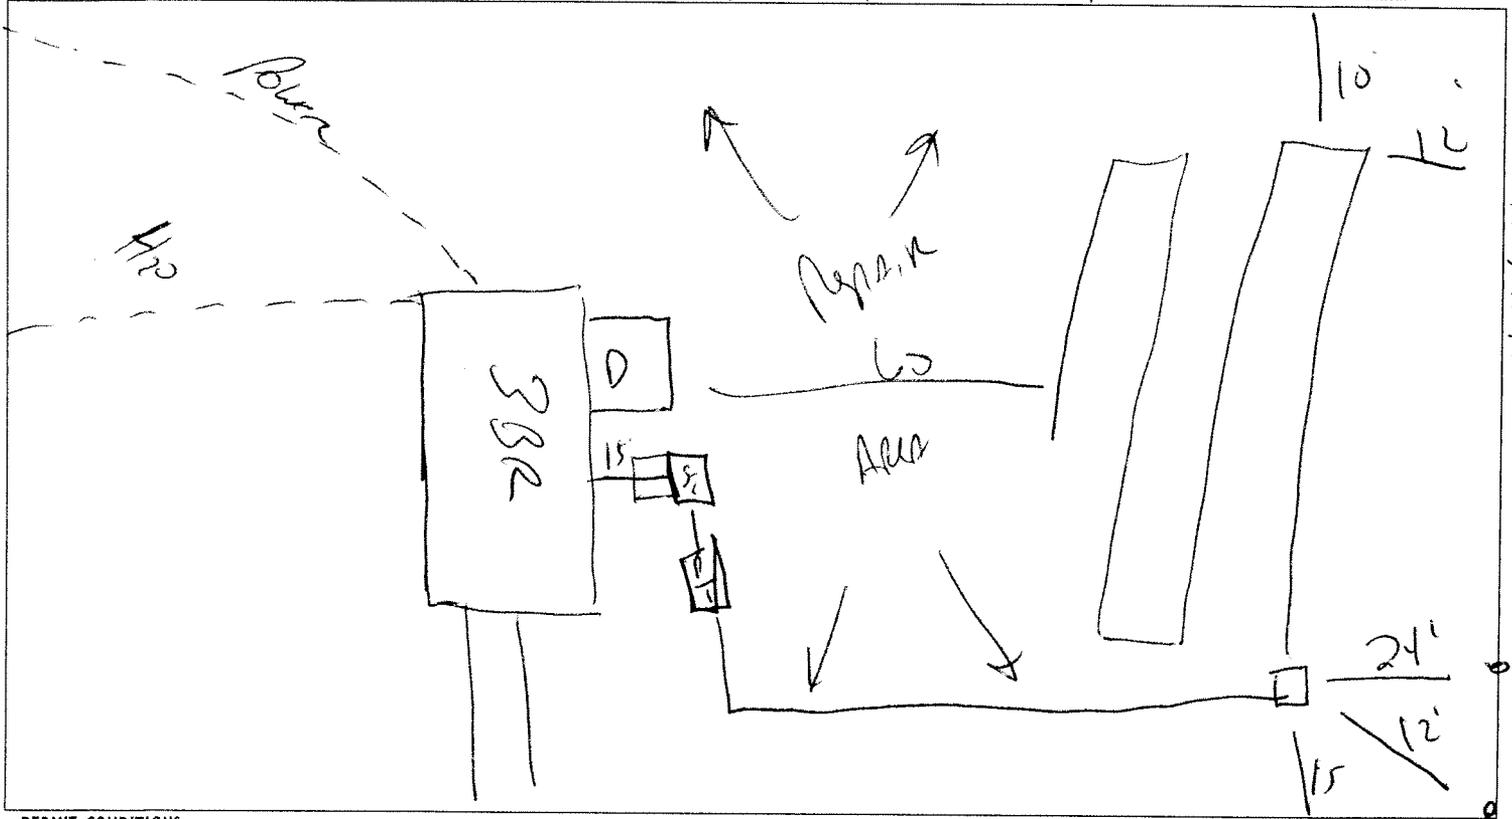

PERMIT CONDITIONS:

- I. Performance: System shall perform in accordance with Rule .1961.
- II. Monitoring: As required by Rule .1961.
- III. Maintenance: As required by Rule .1961. Other: _____
Subsurface system operator required? Yes No
If yes, see attached sheet for additional operation conditions, maintenance and reporting.
- IV. Operation: _____
- V. Other: _____

Handwritten note: Road near

Following are the specifications for the sewage disposal system on the above captioned property.

Type of system: Conventional Other Arc 36 H-10 Chamber Septic Tank: 1000 gallons Pump Tank: 1000 gallons
 Subsurface No. of exact length width of depth of
 Drainage Field ditches 1 of each ditch 180 feet ditches 3 feet ditches 1824 inches
 French Drain Required: _____ Linear feet

Authorized State Agent [Signature] Date 08-15-09