

HTE# 08-500-20970 R

Hamilton County Department of Public Health

25370

Improvement Permit

A building permit cannot be issued with only an Improvement Permit

ISSUED TO: David Taylor PROPERTY LOCATION: Lawrence Rd SUBDIVISION: Elsie Buchanan LOT # 27

NEW [X] REPAIR [] EXPANSION [] Type of Structure: SFD-52x75-3BR Proposed Wastewater System Type: Pump to 2' wide chamber Projected Daily Flow: 360 max GPD Number of bedrooms: 3 max Number of Occupants: 6 max Basement [] Yes [X] No

Site Improvements required prior to Construction Authorization Issuance: _____

Pump Required: [X] Yes [] No [] May be required based on final location and elevations of facilities Type of Water Supply: [] Community [X] Public [] Well Distance from well 100 feet Permit valid for: [X] Five years [] No expiration Permit conditions: meet on site for final layout - maintain all set backs Install French Drain as shown, as deep as possible with gravel/trench pipe to within 6" of top of ground MUST BE IN 8 to 12" of approved cover

Authorized State Agent: _____ Date: _____ SEE ATTACHED SITE SKETCH

The issuance of this permit by the Health Department in no way guarantees the issuance of other permits. The permit holder is responsible for checking with appropriate governing bodies in meeting their requirements. This site is subject to revocation if the site plan, plat, or the intended use changes. The Improvement Permit shall not be affected by a change in ownership of the site. This permit is subject to compliance with the provisions of the Laws and Rules for Sewage Treatment and Disposal and to conditions of this permit.

Construction Authorization

(Required for Building Permit)

The construction and installation requirements of Rules .1950, .1952, .1954, .1955, .1956, .1957, .1958, and .1959 are incorporated by references into this permit and shall be met. Systems shall be installed in accordance with the attached system layout.

ISSUED TO: David Taylor PROPERTY LOCATION: Lawrence Rd SUBDIVISION: Elsie Buchanan LOT # 27

Facility Type: SFD-52x75-3BR [X] New [] Expansion [] Repair Basement? [] Yes [X] No Basement Fixtures? [] Yes [X] No Type of Wastewater System** Pump to 2' wide chamber (Initial) Wastewater Flow: 360 GPD (See note below, if applicable [X])

Pump to 2' wide chamber (Repair)

Installation Requirements/Conditions Number of trenches 5 Septic Tank Size 1000 gallons Exact length of each trench 80 feet Trench Spacing: 9 Feet on Center Pump Tank Size 1000 gallons Trenches shall be installed on contour at a Soil Cover: 6 inches Maximum Trench Depth of: 12 max inches (Maximum soil cover shall not exceed 36" above the trench bottom) (Trench bottoms shall be level to +/- 1/4" in all directions)

Pump Requirements: _____ ft. TDH vs. _____ GPM _____ inches below pipe

Conditions: French Drain Required - Must Be in 8 to 12" of approved cover Aggregate Depth: _____ inches above pipe _____ inches total

**If applicable: I understand the system type specified is different from the type specified on the application. I accept the specifications of this permit.

Owner/Legal Representative Signature: _____ Date: _____

This Construction Authorization is subject to revocation if the site plan, plat, or the intended use changes. The Construction Authorization shall not be transferred when there is a change in ownership of the site. This Construction Authorization is subject to compliance with the provisions of the Laws and Rules for Sewage Treatment and Disposal and to the conditions of this permit. SEE ATTACHED SITE SKETCH

Authorized State Agent: [Signature] Date: 03-19-09 Construction Authorization Expiration Date: 03-19-2014

HTE# 08-500-20970R

Permit # 25370

Harnett County Department of Public Health Site Sketch

ISSUED TO: David Taylor


PROPERTY LOCATOR: LAWRENCE M

SUBDIVISION Elsie Buchanan

LOT # 51

Authorized State Agent: J. WARS

Date: 03-15-09

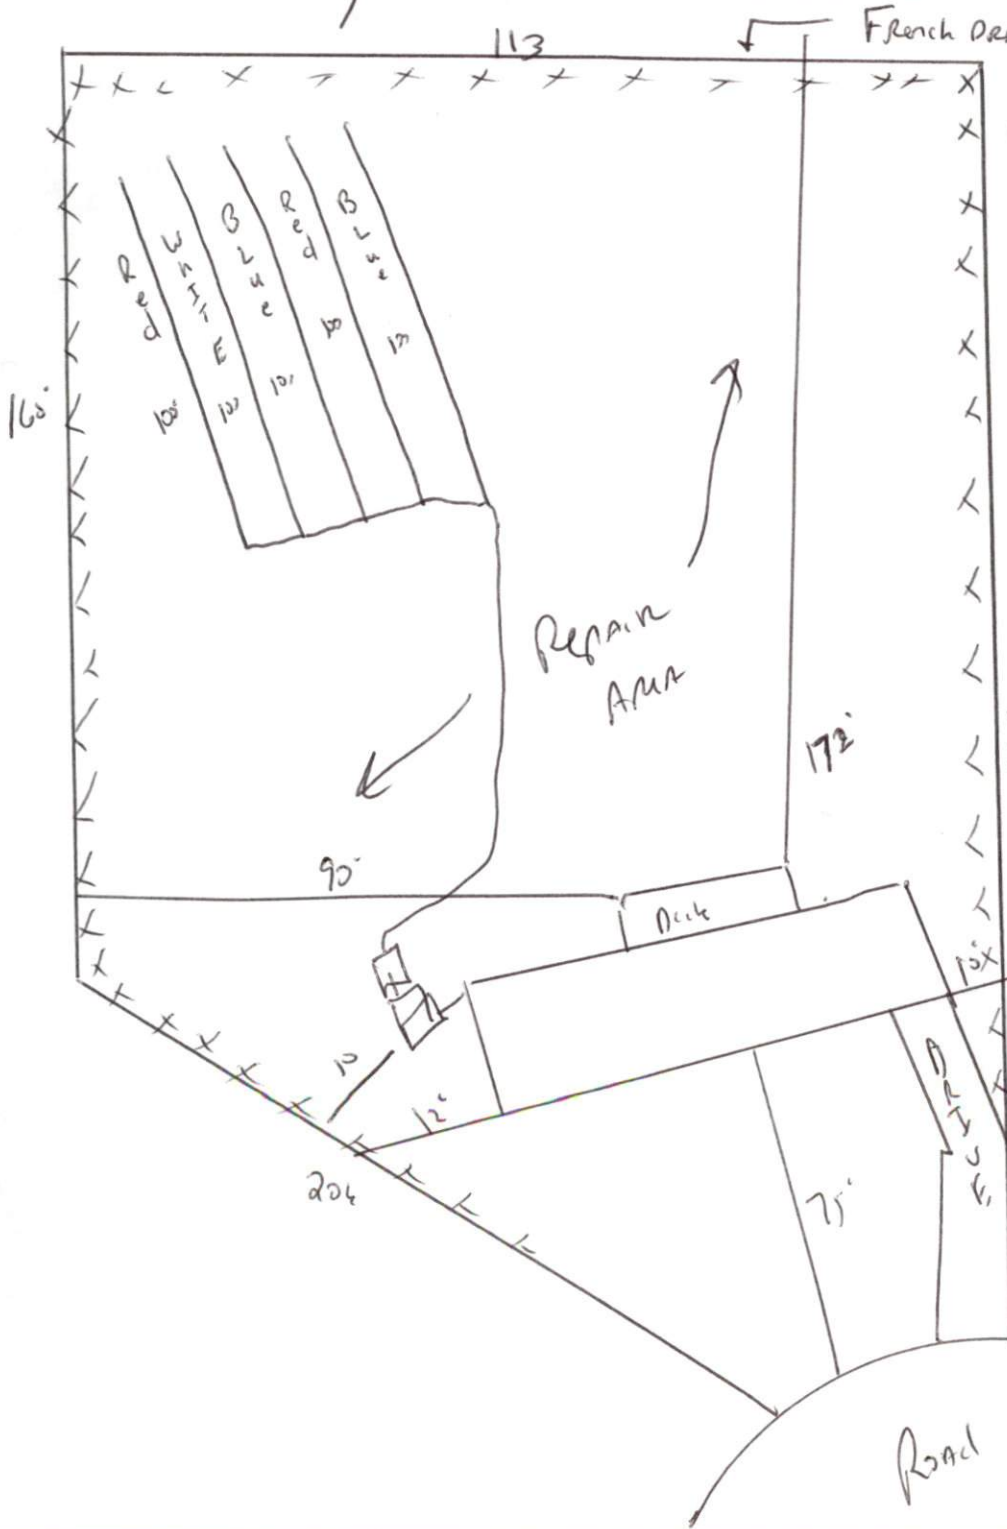

Meet onsite
MAINTAIN all
Setbacks

⊙ MAINTAIN all
Setbacks

French Drain To be
Deep as Possible
with pipe filled with
Gravel and or Trac
chips within 6" of
The Top of the ground
INSTALL ⁴⁰⁰ 4' wide
Chamber at 12" Deep
As Flagged
Must Be in 8+12"
Approved cover

Per OT changed
LVAR to .3