

HTE# 08-500-20991

Harnett County Department of Public Health

25090

Improvement Permit

A building permit cannot be issued with only an Improvement Permit

ISSUED TO: Jessica & Freddy Gallegos PROPERTY LOCATION: Old 421
 NEW REPAIR EXPANSION SUBDIVISION: ALICIA W. SHYGLE LOT # 2
 Type of Structure: SFD-50x55-3BR Site Improvements required prior to Construction Authorization Issuance: 9.26 AC
 Proposed Wastewater System Type: Pump & Gravel
 Projected Daily Flow: 360 GPD
 Number of bedrooms: 3 Number of Occupants: 6 max
 Basement Yes No

Pump Required: Yes No May be required based on final location and elevations of facilities
 Type of Water Supply: Community Public Well Distance from well 100 feet Permit valid for: Five years
 Permit conditions: Meet onsite for Final layout maintain All set Backs No expiration
STUB OUT Plumbing shallow, at ground level or higher where shown and f 18" MAX
Ditch Depth can be maintained then Pump may not be Required

Authorized State Agent: _____ Date: _____ SEE ATTACHED SITE SKETCH
 The issuance of this permit by the Health Department in no way guarantees the issuance of other permits. The permit holder is responsible for checking with appropriate governing bodies in meeting their requirements. This site is subject to revocation if the site plan, plat, or the intended use changes. The Improvement Permit shall not be affected by a change in ownership of the site. This permit is subject to compliance with the provisions of the Laws and Rules for Sewage Treatment and Disposal and to conditions of this permit.
MUST INSTALL FRENCH DRAIN AROUND SEPTIC SYSTEM DRAIN TO BE 48" x 60" Deep

Construction Authorization with pvc & gravel to within 6" of surface

(Required for Building Permit)

The construction and installation requirements of Rules .1950, .1952, .1954, .1955, .1956, .1957, .1958, and .1959 are incorporated by references into this permit and shall be met. Systems shall be installed in accordance with the attached system layout.

ISSUED TO: Jessica & Freddy Gallegos PROPERTY LOCATION: Old 421
 Facility Type: SFD-50x55-3BR New Expansion Repair SUBDIVISION: ALICIA W. SHYGLE LOT # 2
 Basement? Yes No Basement Fixtures? Yes No 9.26 AC
 Type of Wastewater System** Pump & Gravel (Initial) Wastewater Flow: 360 GPD
 (See note below, if applicable Pump & 25' Reduction Sys (Repair))

Installation Requirements/Conditions
 Septic Tank Size 1000 gallons
 Pump Tank Size 1000 gallons
 Number of trenches 1
 Exact length of each trench 300 feet
 Trenches shall be installed on contour at a
 Maximum Trench Depth of: 18 MAX inches
 (Trench bottoms shall be level to +/- 1/4" in all directions)
 Trench Spacing: 9 Feet on Center
 Soil Cover: 6 inches
 (Maximum soil cover shall not exceed 36" above the trench bottom)
 Pump Requirements: _____ ft. TDH vs. _____ GPM
 Aggregate Depth: 6 inches below pipe
2 inches above pipe
12 inches total
 Conditions: NOTE French Drain must be installed around septic system
48" x 60" Deep with gravel & pvc to within 6" of surface

2P Needed

**If applicable: I understand the system type specified is different from the type specified on the application. I accept the specifications of this permit.

Owner/Legal Representative Signature: _____ Date: _____

This Construction Authorization is subject to revocation if the site plan, plat, or the intended use changes. The Construction Authorization shall not be transferred when there is a change in ownership of the site. This Construction Authorization is subject to compliance with the provisions of the Laws and Rules for Sewage Treatment and Disposal and to the conditions of this permit. SEE ATTACHED SITE SKETCH

Authorized State Agent: [Signature] Date: 10.22.01
 Construction Authorization Expiration Date: 10.22.2013


HTE# 08-500-20991

Permit # 25090

Harnett County Department of Public Health Site Sketch

ISSUED TO: Jessica & Freddy Gallegos PROPERTY LOCATION: Old 421
SUBDIVISION: ALICIA W. SHYLER LOT # 2
Authorized State Agent: [Signature] Date: 10.22.24

Wood Line is approx Rear Property Line

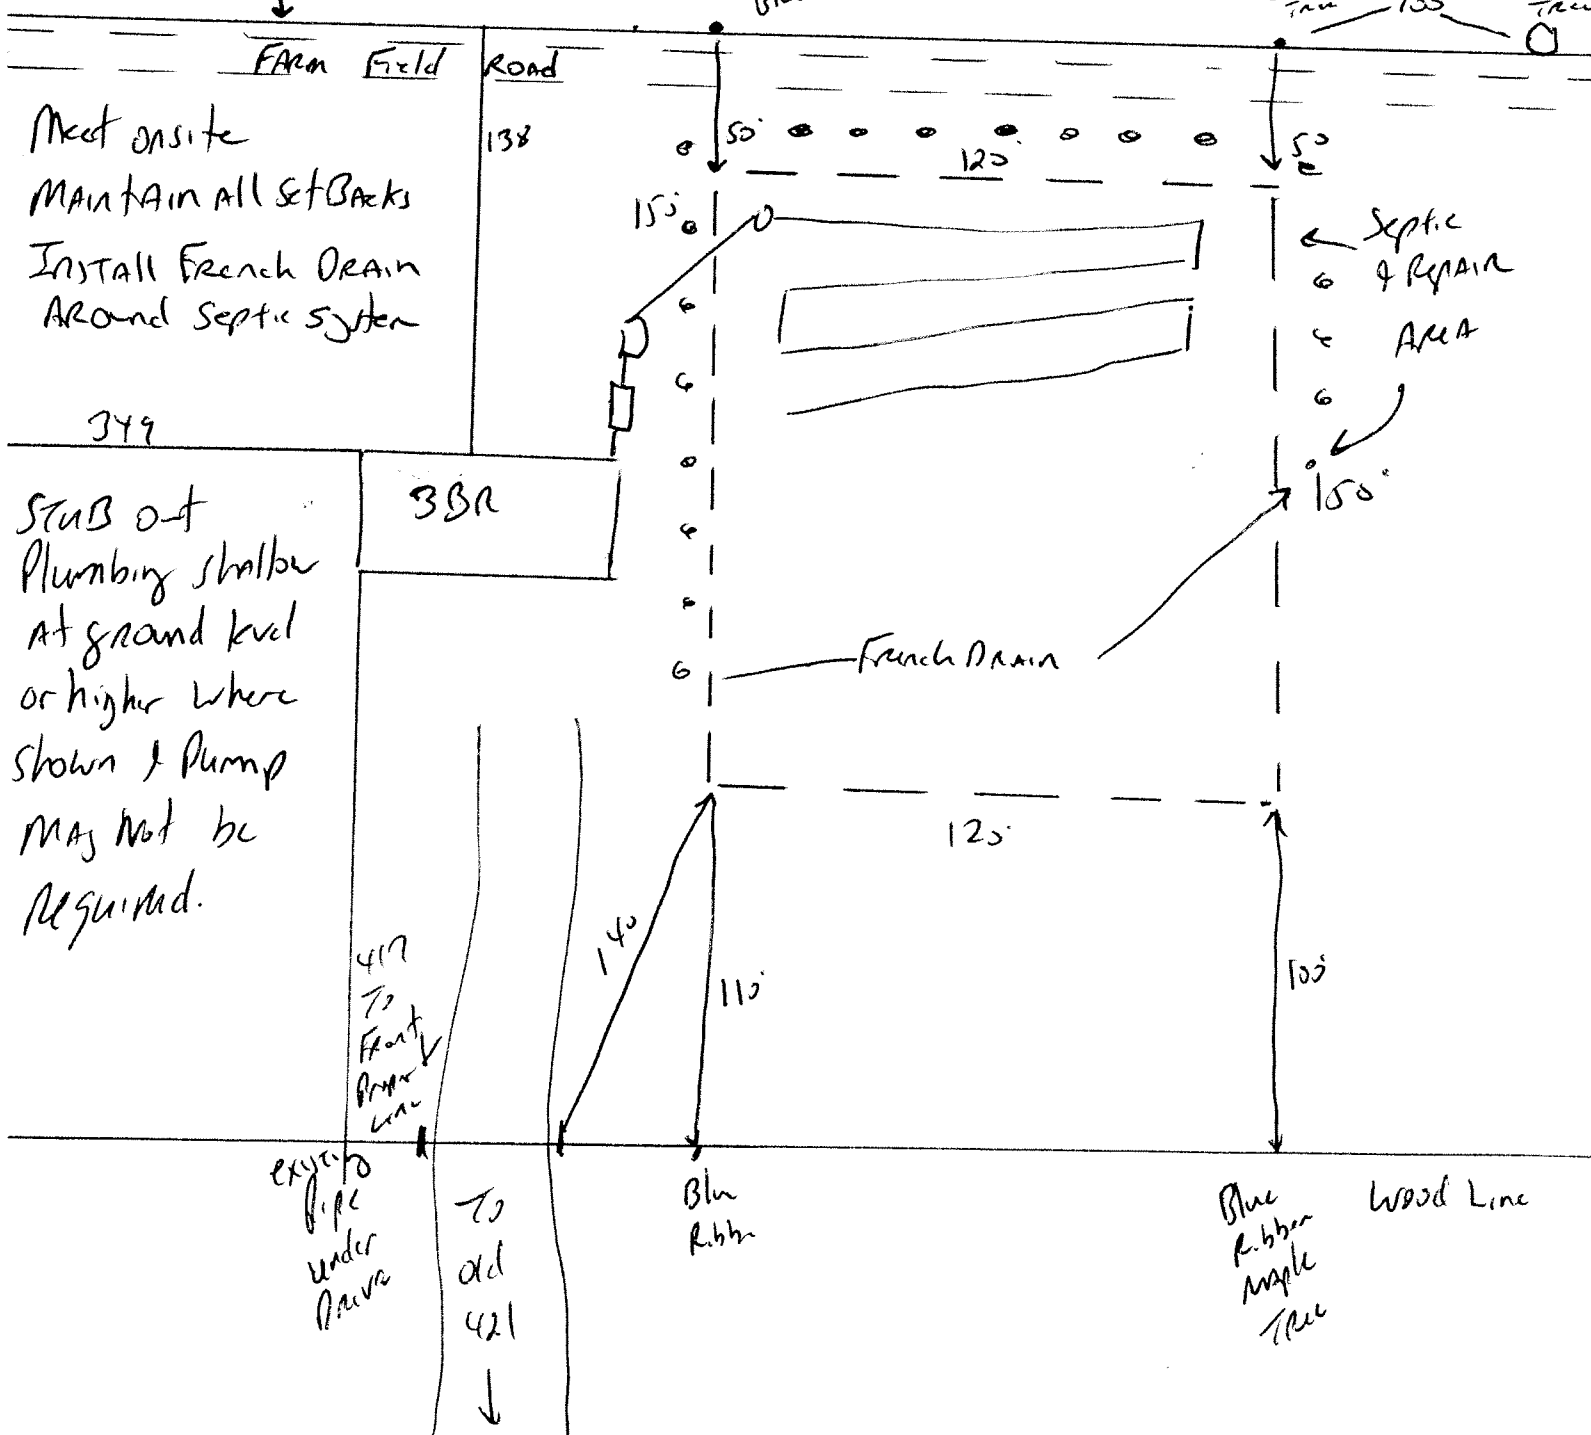

Meet onsite
MAINTAIN ALL SETBACKS
Install French Drain
Around Septic System

STAB out
Plumbing stubbe
At ground level
or higher where
shown & Pump
may not be
required.

Septic
& Repair
AREA

Blue Ribbon
Maple
Tree

existing
pipe
under
pavers

To
old
421
↓