

### Improvement Permit

A building permit cannot be issued with only an Improvement Permit

ISSUED TO: Wynn Const. PROPERTY LOCATION: NC 27  
 NEW  REPAIR  EXPANSION  SUBDIVISION: Tingen Pointe LOT # 62  
 Type of Structure: 49x59 3BR SFD Site Improvements required prior to Construction Authorization Issuance:  
 Proposed Wastewater System Type: 25% Reduction System  
 Projected Daily Flow: 360 max GPD  
 Number of bedrooms: 3 max Number of Occupants: 6 max  
 Basement  Yes  No  
 Pump Required:  Yes  No  May be required based on final location and elevations of facilities  
 Type of Water Supply:  Community  Public  Well Distance from well 100 feet Permit valid for:  Five years  
 Permit conditions: Meet on site for final layout, maintain all set backs  No expiration  
STUB out plumbing shallow at ground level or higher  
Keep all underground utilities 10' from septic system and Repair Area  
 Authorized State Agent: Joe W. REHS Date: 05-03-10 SEE ATTACHED SITE SKETCH

The issuance of this permit by the Health Department in no way guarantees the issuance of other permits. The permit holder is responsible for checking with appropriate governing bodies in meeting their requirements. This site is subject to revocation if the site plan, plat, or the intended use changes. The Improvement Permit shall not be affected by a change in ownership of the site. This permit is subject to compliance with the provisions of the Laws and Rules for Sewage Treatment and Disposal and to conditions of this permit.

### Construction Authorization

(Required for Building Permit)

The construction and installation requirements of Rules .1950, .1952, .1954, .1955, .1956, .1957, .1958, and .1959 are incorporated by references into this permit and shall be met. Systems shall be installed in accordance with the attached system layout.

ISSUED TO: Wynn Const. PROPERTY LOCATION: NC 27  
 SUBDIVISION: Tingen Pointe LOT # 62  
 Facility Type: SFD-49x59 3BR  New  Expansion  Repair  
 Basement?  Yes  No Basement Fixtures?  Yes  No  
 Type of Wastewater System\*\* 25% Reduction System (Initial) Wastewater Flow: 360 max GPD  
 (See note below, if applicable  25% Reduction System (Repair))

Installation Requirements/Conditions  
 Septic Tank Size 1000 gallons  
 Pump Tank Size \_\_\_\_\_ gallons  
 Number of trenches 1  
 Exact length of each trench 150 feet  
 Trenches shall be installed on contour at a Maximum Trench Depth of: 18-24 inches (Trench bottoms shall be level to +/- 1/4" in all directions)  
 Pump Requirements: \_\_\_\_\_ ft. TDH vs. \_\_\_\_\_ GPM  
 Trench Spacing: 9 Feet on Center  
 Soil Cover: 6-12 inches (Maximum soil cover shall not exceed 36" above the trench bottom)  
 Aggregate Depth: \_\_\_\_\_ inches below pipe  
 \_\_\_\_\_ inches above pipe  
 \_\_\_\_\_ inches total

\*\*If applicable: I understand the system type specified is different from the type specified on the application. I accept the specifications of this permit.

Owner/Legal Representative Signature: \_\_\_\_\_ Date: \_\_\_\_\_

This Construction Authorization is subject to revocation if the site plan, plat, or the intended use changes. The Construction Authorization shall not be transferred when there is a change in ownership of the site. This Construction Authorization is subject to compliance with the provisions of the Laws and Rules for Sewage Treatment and Disposal and to the conditions of this permit. SEE ATTACHED SITE SKETCH

Authorized State Agent: Joe W. REHS Date: 05-03-10  
 Construction Authorization Expiration Date: 05-03-2015

HTE# 08-500-21031R

Permit # 25521

# Harnett County Department of Public Health Site Sketch

ISSUED TO: Wynn Gort


PROPERTY LOCATOR: NC27

SUBDIVISION: Tingen Pointe

LOT # 62

Authorized State Agent: J. W. ARENS

Date: 05-03-10

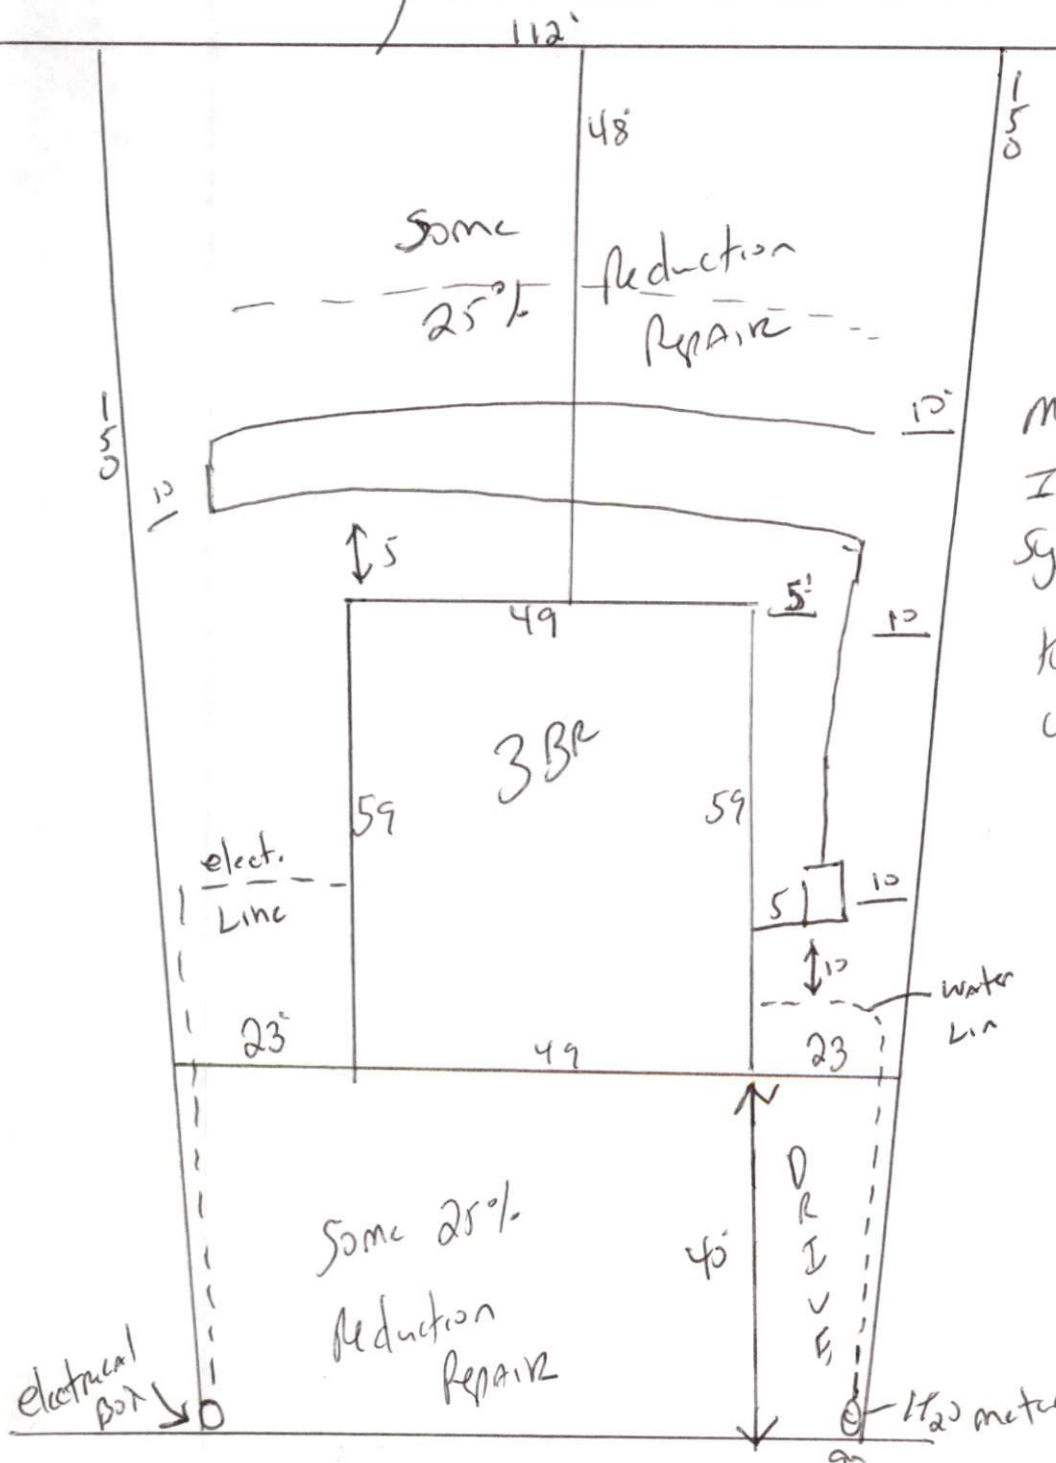

1/5 STUB out  
Plumbing  
shallow, at ground level  
or higher where shown.

Maintain all set Backs  
Install 150' of 25% Reduction  
System at 18 to 24" Deep.

Keep All under ground  
utilities 10' from septic  
system and Repair  
Area.

← to NC27