

HTE# 08-500-21035R

Harnett County Department of Public Health

25522

Improvement Permit

A building permit cannot be issued with only an Improvement Permit

ISSUED TO: Wynn Court PROPERTY LOCATION: NC 27
 SUBDIVISION Tingen Pointe LOT # 66
 NEW REPAIR EXPANSION
 Site Improvements required prior to Construction Authorization Issuance:
 Type of Structure: 49x59 3BR
 Proposed Wastewater System Type: 25% Reduction system
 Projected Daily Flow: 360 max GPD
 Number of bedrooms: 3 max Number of Occupants: 6 max
 Basement Yes No
 Pump Required: Yes No May be required based on final location and elevations of facilities
 Type of Water Supply: Community Public Well Distance from well 100 feet Permit valid for: Five years
 No expiration
 Permit conditions: Meet onsite for Final Layout maintain All setbacks
Stub out plumbing shallow, at ground level or higher where shown
Keep all underground utilities 10' from septic system or Pyrex Area
 Authorized State Agent: J. AREW Date: 05-03-10 SEE ATTACHED SITE SKETCH

The issuance of this permit by the Health Department in no way guarantees the issuance of other permits. The permit holder is responsible for checking with appropriate governing bodies in meeting their requirements. This site is subject to revocation if the site plan, plat, or the intended use changes. The Improvement Permit shall not be affected by a change in ownership of the site. This permit is subject to compliance with the provisions of the Laws and Rules for Sewage Treatment and Disposal and to conditions of this permit.

Construction Authorization

(Required for Building Permit)

The construction and installation requirements of Rules .1950, .1952, .1954, .1955, .1956, .1957, .1958, and .1959 are incorporated by references into this permit and shall be met. Systems shall be installed in accordance with the attached system layout.

ISSUED TO: Wynn Court PROPERTY LOCATION: NC 27
 SUBDIVISION Tingen Pointe LOT # 66
 Facility Type: SFO - 49x59 3BR New Expansion Repair
 Basement? Yes No Basement Fixtures? Yes No
 Type of Wastewater System** 25% Reduction System (Initial) Wastewater Flow: 360 GPD
 (See note below, if applicable
25% Reduction sys. (Repair)
 Installation Requirements/Conditions
 Septic Tank Size 1000 gallons Number of trenches 1
 Exact length of each trench 150 feet Trench Spacing: 9 Feet on Center
 Pump Tank Size _____ gallons Trenches shall be installed on contour at a
 Maximum Trench Depth of: 18-24 inches Soil Cover: 6-12 inches
 (Maximum soil cover shall not exceed
 36" above the trench bottom)
 Pump Requirements: _____ ft. TDH vs. _____ GPM _____ inches below pipe
 Aggregate Depth: _____ inches above pipe
 _____ inches total
 Conditions: _____

**If applicable: I understand the system type specified is different from the type specified on the application. I accept the specifications of this permit.

Owner/Legal Representative Signature: _____ Date: _____

This Construction Authorization is subject to revocation if the site plan, plat, or the intended use changes. The Construction Authorization shall not be transferred when there is a change in ownership of the site. This Construction Authorization is subject to compliance with the provisions of the Laws and Rules for Sewage Treatment and Disposal and to the conditions of this permit. SEE ATTACHED SITE SKETCH


Authorized State Agent: J. W. AREW Date: 05-03-10
 Construction Authorization Expiration Date: 05-03-2015

HTE# 08-500-21035R

Permit # 25522

Harnett County Department of Public Health Site Sketch

ISSUED TO: Wynn Const. PROPERTY LOCATOR: NC 27
 SUBDIVISION: Timber Pointe LOT # 66
 Authorized State Agent: Jon W. REHS Date: 5-3-10

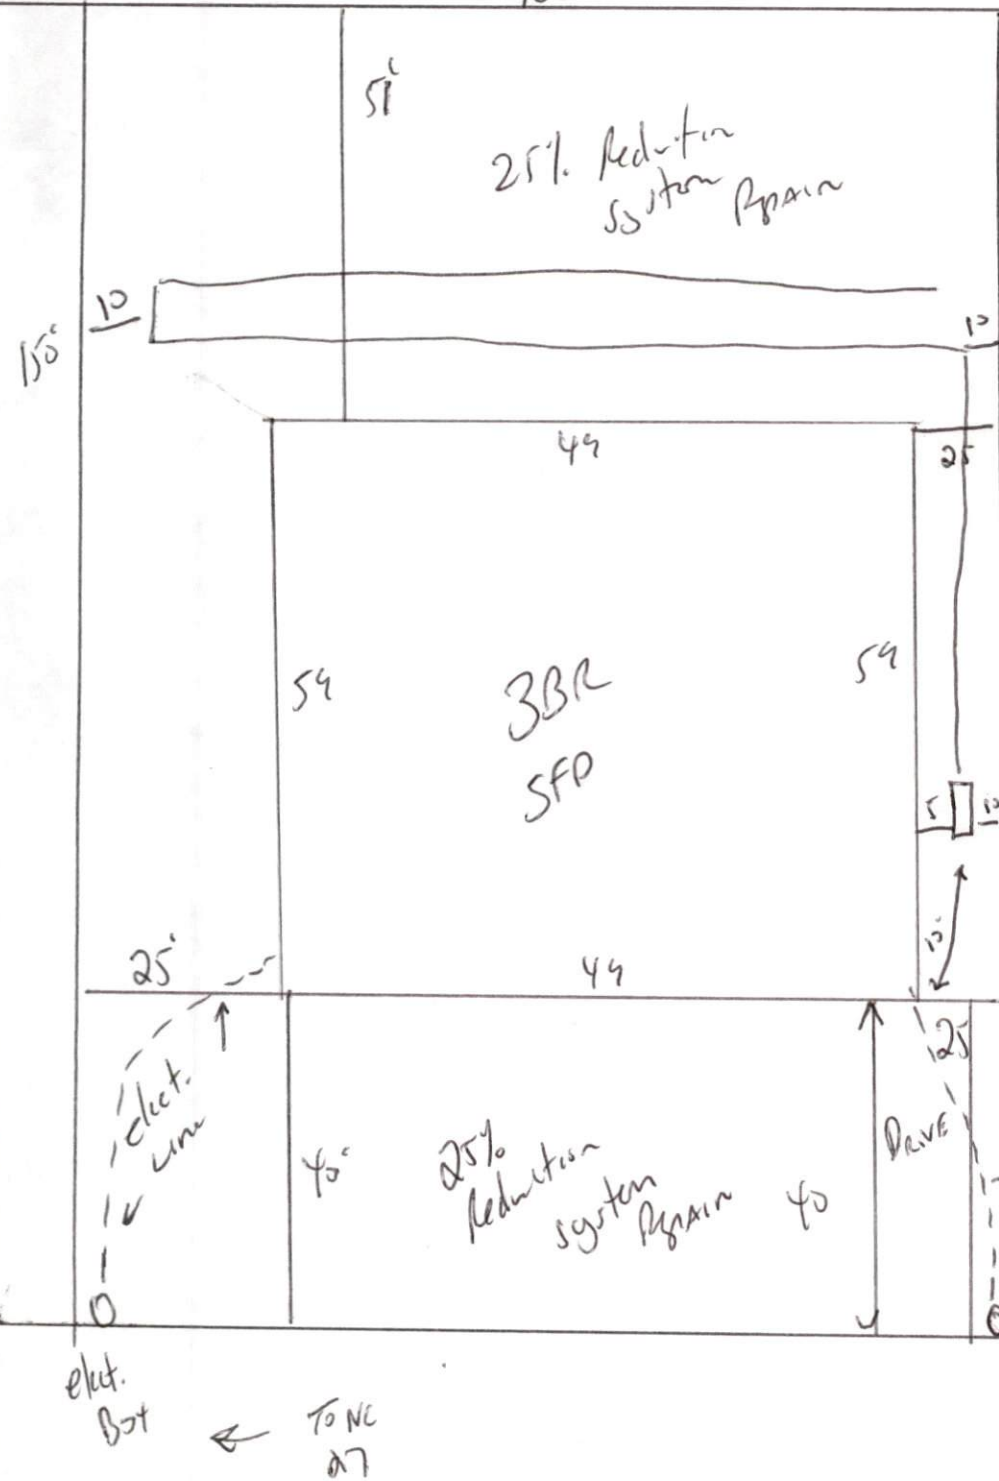

Meet onsite for
 Final Layout
 Maintain all set Backs
 Install 150' of 25%
 Reduction system
 At 18 to 24" Deep.
 Keep all underground
 utilities 15' from
 SFD system or
 Repair Area