

HTE# 08-500-21190

Harnett County Department of Public Health

25098

Improvement Permit

A building permit cannot be issued with only an Improvement Permit

ISSUED TO: Caviness PROPERTY LOCATION: 01125 SUBDIVISION: Forest Oaks LOT # 122

NEW [X] REPAIR [] EXPANSION [] Type of Structure: SFD 40x50-3BR Proposed Wastewater System Type: 25% Reduction system Projected Daily Flow: 360 GPD Number of bedrooms: 3 Number of Occupants: 6 max Basement [] Yes [X] No

Site Improvements required prior to Construction Authorization Issuance:

Pump Required: [] Yes [] No [X] May be required based on final location and elevations of facilities

Type of Water Supply: [] Community [X] Public [] Well Distance from well 100 feet

Permit valid for: [X] Five years [] No expiration

Permit conditions: meet onsite for final layout maintain all set backs STD of plumbing shallow, at ground level or higher where shown Do not dig or park on any part of septic system

Authorized State Agent: J. W. ...

Date: 11-06-08

SEE ATTACHED SITE SKETCH

The issuance of this permit by the Health Department in no way guarantees the issuance of other permits. The permit holder is responsible for checking with appropriate governing bodies in meeting their requirements. This site is subject to revocation if the site plan, plat, or the intended use changes. The Improvement Permit shall not be affected by a change in ownership of the site. This permit is subject to compliance with the provisions of the Laws and Rules for Sewage Treatment and Disposal and to conditions of this permit.

Construction Authorization

(Required for Building Permit)

The construction and installation requirements of Rules .1950, .1952, .1954, .1955, .1956, .1957, .1958, and .1959 are incorporated by references into this permit and shall be met. Systems shall be installed in accordance with the attached system layout.

ISSUED TO: Caviness PROPERTY LOCATION: 1125 SUBDIVISION: Forest Oaks LOT # 122

Facility Type: SFD-40x50-3BR [X] New [] Expansion [] Repair

Basement? [] Yes [X] No Basement Fixtures? [] Yes [X] No

Type of Wastewater System** 25% Reduction system (Initial) Wastewater Flow: 360 GPD

(See note below, if applicable) 25% Reduction system (Repair)

Installation Requirements/Conditions

Septic Tank Size 1000 gallons Pump Tank Size gallons

Number of trenches 1 Exact length of each trench 180 feet Trenches shall be installed on contour at a Maximum Trench Depth of: 18-24 inches (Trench bottoms shall be level to +/- 1/4" in all directions)

Trench Spacing: 9 Feet on Center Soil Cover: 6 inches (Maximum soil cover shall not exceed 36" above the trench bottom)

Pump Requirements: ft. TDH vs. GPM

Aggregate Depth: inches below pipe inches above pipe inches total

Conditions:

**If applicable: I understand the system type specified is different from the type specified on the application. I accept the specifications of this permit.

Owner/Legal Representative Signature: Date:

This Construction Authorization is subject to revocation if the site plan, plat, or the intended use changes. The Construction Authorization shall not be transferred when there is a change in ownership of the site. This Construction Authorization is subject to compliance with the provisions of the Laws and Rules for Sewage Treatment and Disposal and to the conditions of this permit.

SEE ATTACHED SITE SKETCH

Authorized State Agent: J. W. ... Date: 11-06-08

Construction Authorization Expiration Date: 11-06-2013

HTE# 08-500-21190

Permit # 25098

Harnett County Department of Public Health Site Sketch

ISSUED TO: CAVING LAND


PROPERTY LOCATOR: 1125

SUBDIVISION: FOREST OAKS

LOT # 122

Authorized State Agent: J. L. [Signature]

Date: 11-06-08

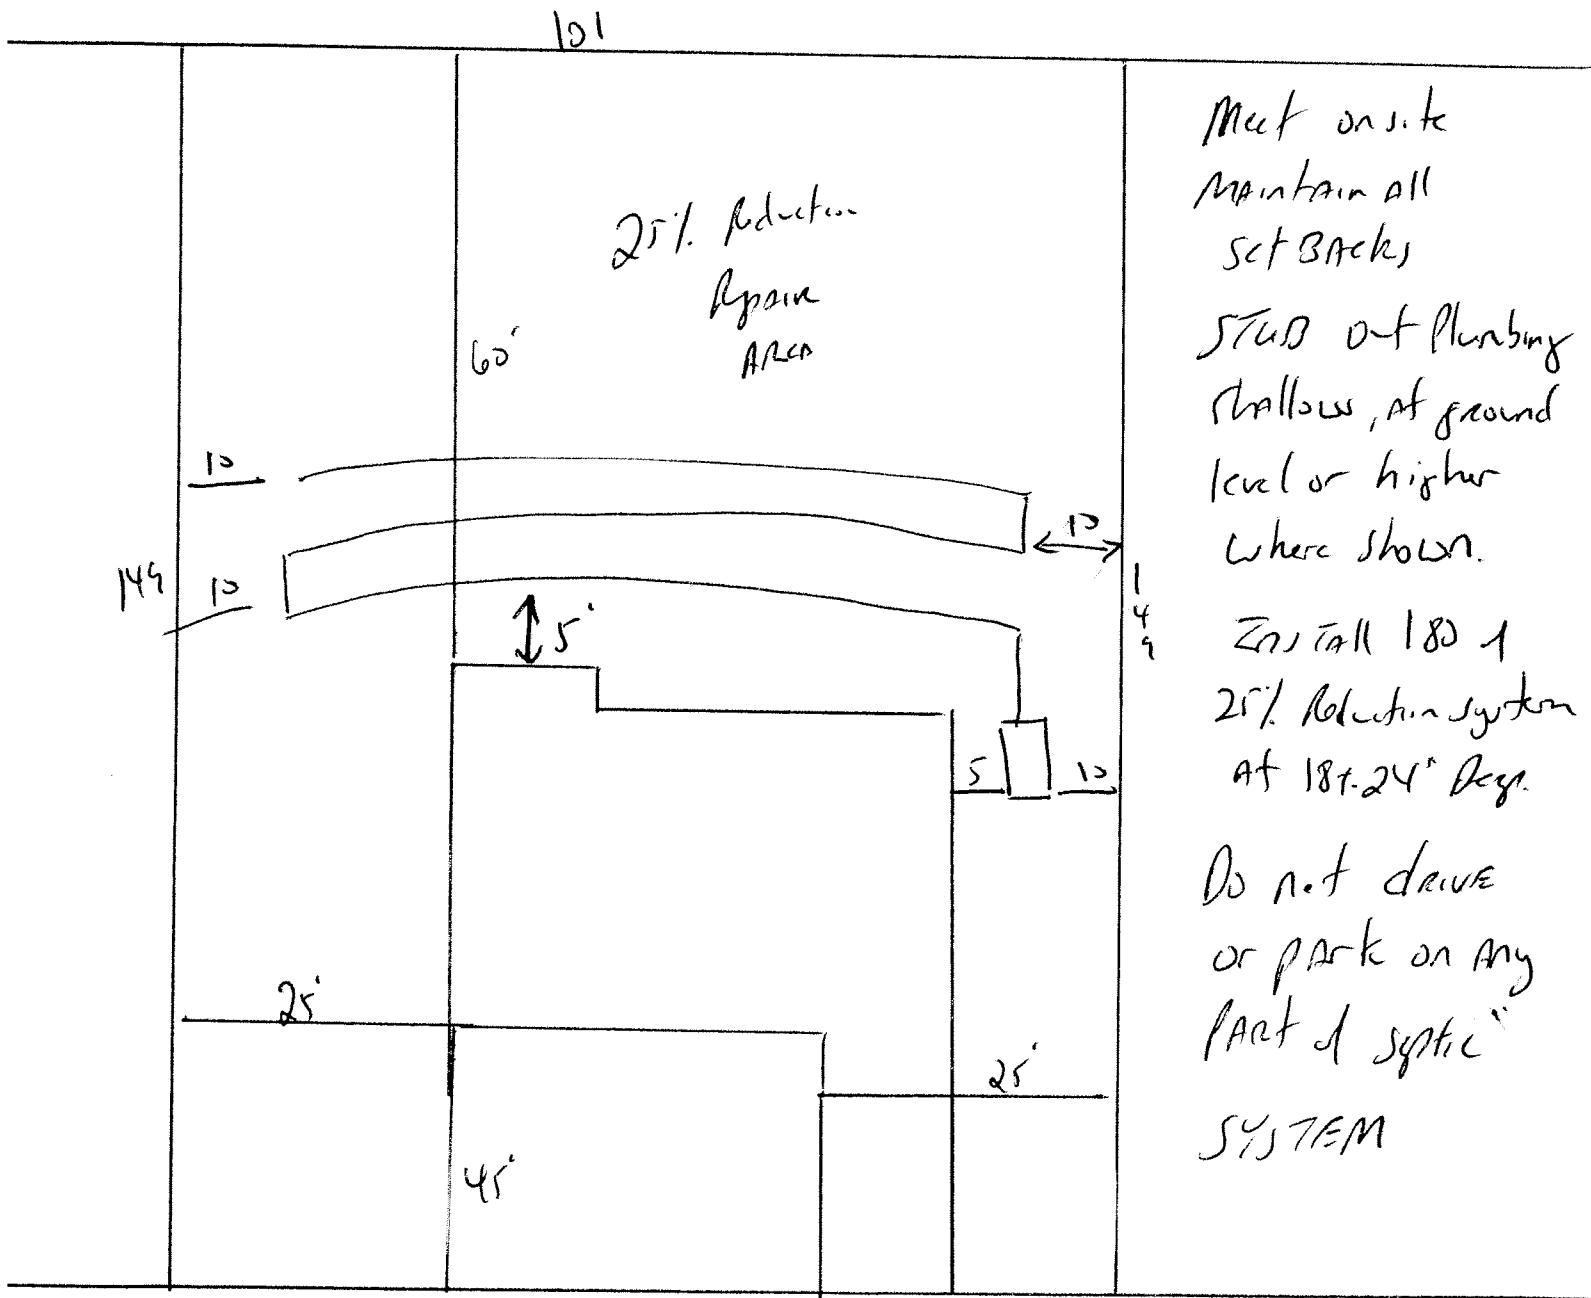

Meet on site
 Maintain all
 set backs
 STUB out Plumbing
 shallow, at ground
 level or higher
 where shown.
 Install 180° of
 25% Reduction system
 at 187.24° Deg.
 Do not drive
 or park on any
 part of sytic
 SYSTEM

Rel