

HTE# 08-500-21256

Hannett County Department of Public Health

25210

Improvement Permit

A building permit cannot be issued with only an Improvement Permit

ISSUED TO: Israel Lucas Const. PROPERTY LOCATION: 1141
 SUBDIVISION: Sunset Ridge LOT # 161
 NEW REPAIR EXPANSION
 Type of Structure: SFD-52x56-30R Site Improvements required prior to Construction Authorization Issuance:
 Proposed Wastewater System Type: 25% Reduction system
 Projected Daily Flow: 360 GPD
 Number of bedrooms: 3 Number of Occupants: 6 max
 Basement Yes No
 Pump Required: Yes No May be required based on final location and elevations of facilities
 Type of Water Supply: Community Public Well Distance from well 100 feet Permit valid for: Five years
 Permit conditions: meet code for final layout maintain all setbacks No expiration
STUB OUT PLUMBING SHALLOW, AT GROUND LEVEL OR HIGHER WHERE SHOWN

Authorized State Agent: Ju W Ari Date: 11-26-08 SEE ATTACHED SITE SKETCH

The issuance of this permit by the Health Department in no way guarantees the issuance of other permits. The permit holder is responsible for checking with appropriate governing bodies in meeting their requirements. This site is subject to revocation if the site plan, plat, or the intended use changes. The Improvement Permit shall not be affected by a change in ownership of the site. This permit is subject to compliance with the provisions of the Laws and Rules for Sewage Treatment and Disposal and to conditions of this permit.

Construction Authorization

(Required for Building Permit)

The construction and installation requirements of Rules .1950, .1952, .1954, .1955, .1956, .1957, .1958, and .1959 are incorporated by references into this permit and shall be met. Systems shall be installed in accordance with the attached system layout.

ISSUED TO: Israel Lucas Const. PROPERTY LOCATION: 1141
 SUBDIVISION: Sunset Ridge LOT # 161
 Facility Type: SFD-52x56-30R New Expansion Repair
 Basement? Yes No Basement Fixtures? Yes No
 Type of Wastewater System** 25% Reduction system (Initial) Wastewater Flow: 360 GPD
 (See note below, if applicable) 25% Reduction system (Repair)

Installation Requirements/Conditions

Septic Tank Size <u>1000</u> gallons	Number of trenches <u>1</u>	Trench Spacing: <u>9</u> Feet on Center
Pump Tank Size _____ gallons	Exact length of each trench <u>180</u> feet	Soil Cover: <u>6</u> inches
	Trenches shall be installed on contour at a	(Maximum soil cover shall not exceed
	Maximum Trench Depth of: <u>18-24</u> inches	36" above the trench bottom)
	(Trench bottoms shall be level to +1-1/4"	
	in all directions)	
Pump Requirements: _____ ft. TDH vs. _____ GPM		Aggregate Depth: _____ inches below pipe
		_____ inches above pipe
Conditions: _____		_____ inches total

**If applicable: I understand the system type specified is different from the type specified on the application. I accept the specifications of this permit.

Owner/Legal Representative Signature: _____ Date: _____

This Construction Authorization is subject to revocation if the site plan, plat, or the intended use changes. The Construction Authorization shall not be transferred when there is a change in ownership of the site. This Construction Authorization is subject to compliance with the provisions of the Laws and Rules for Sewage Treatment and Disposal and to the conditions of this permit. SEE ATTACHED SITE SKETCH


Authorized State Agent: Ju W Ari Date: 11-26-08
 Construction Authorization Expiration Date: 11-26-2013

HTE# 08-500-21256

Permit # 25210

Harnett County Department of Public Health Site Sketch

ISSUED TO: Israel Lucas Const. PROPERTY LOCATOR: 1141
 SUBDIVISION: Sunset Ridge LOT # 161
 Authorized State Agent: [Signature] Date: 11-26-08

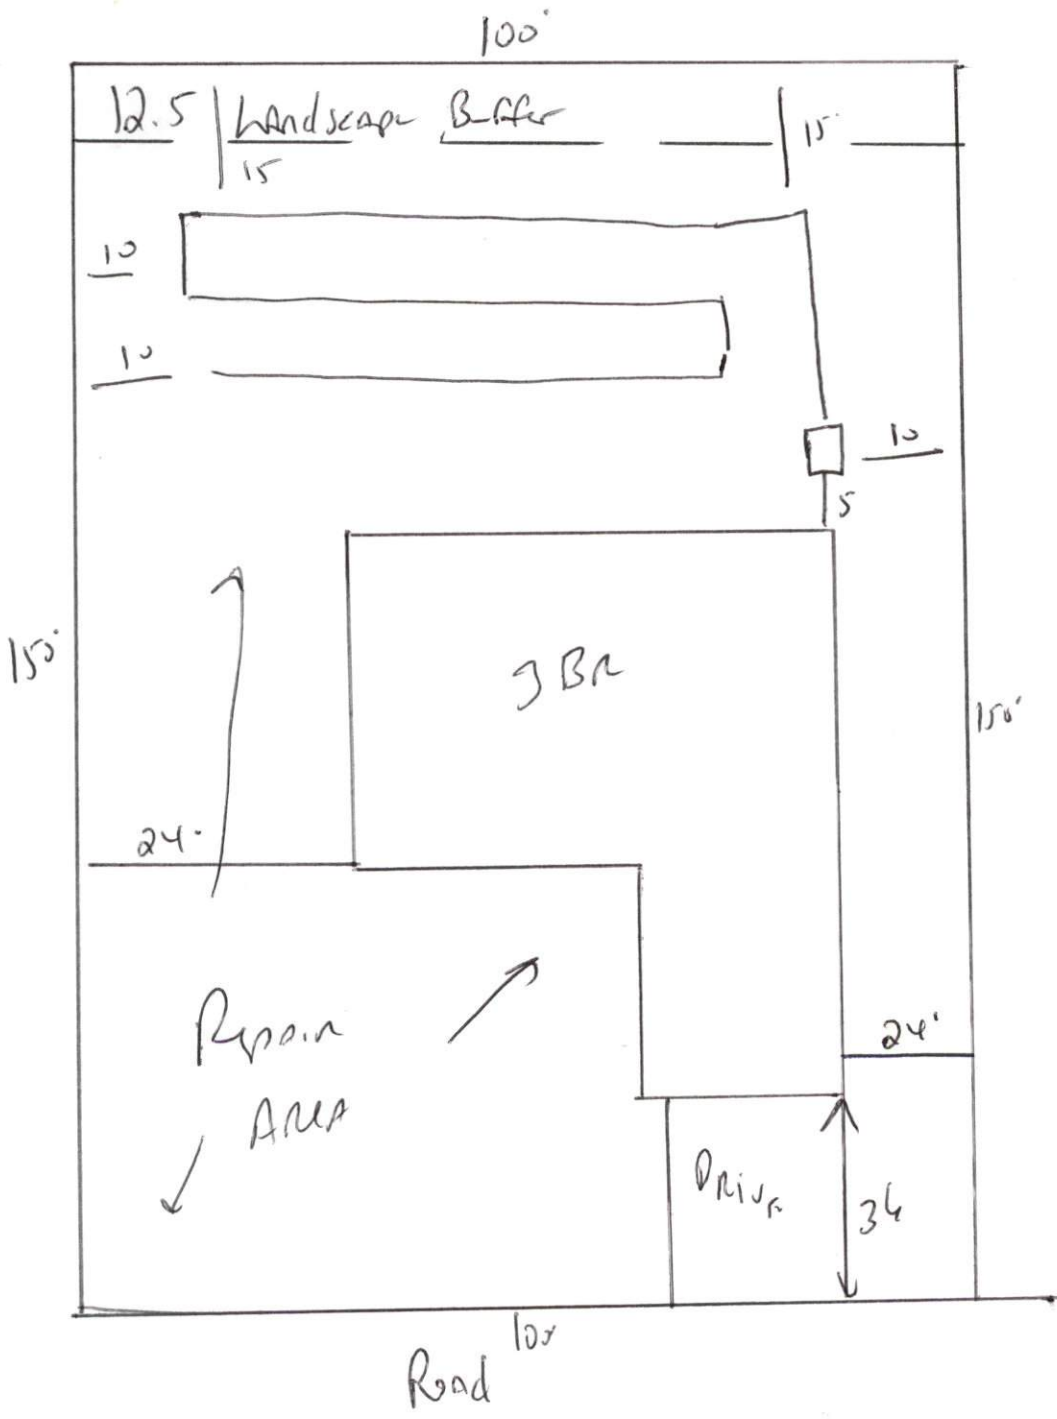

Meet onsite for
Final Layout
 MAINTAIN all setbacks
 Install 180' of 25% Reduction
 system at 18 to 24" deep
~~RE~~
 STUB out Plumbing
 shallow, at ground
 level or higher
 where shown.