

HTE# 08-500-21398

Harnett County Department of Public Health

25233

Improvement Permit

A building permit cannot be issued with only an Improvement Permit

ISSUED TO: H & H Const. PROPERTY LOCATION: 1125
SUBDIVISION: FOREST OAKS LOT # 118

NEW [X] REPAIR [ ] EXPANSION [ ]
Type of Structure: SFD - 38x47 - 3BR
Proposed Wastewater System Type: 25% Reduction System
Projected Daily Flow: 360 GPD
Number of bedrooms: 3 Number of Occupants: 6 max

Basement [ ] Yes [X] No
Pump Required: [ ] Yes [ ] No [X] May be required based on final location and elevations of facilities
Type of Water Supply: [ ] Community [X] Public [ ] Well Distance from well 100 feet
Permit valid for: [X] Five years [ ] No expiration
Permit conditions: Meet onsite for final layout maintain all set backs
STUB OUT PLUMBING SHALLOW, AT GROUND LEVEL OR HIGHER WHERE SHOWN

Authorized State Agent: J. Waters Date: 01-29-09 SEE ATTACHED SITE SKETCH

The issuance of this permit by the Health Department in no way guarantees the issuance of other permits. The permit holder is responsible for checking with appropriate governing bodies in meeting their requirements. This site is subject to revocation if the site plan, plat, or the intended use changes. The Improvement Permit shall not be affected by a change in ownership of the site. This permit is subject to compliance with the provisions of the Laws and Rules for Sewage Treatment and Disposal and to conditions of this permit.

Construction Authorization

(Required for Building Permit)

The construction and installation requirements of Rules .1950, .1952, .1954, .1955, .1956, .1957, .1958, and .1959 are incorporated by references into this permit and shall be met. Systems shall be installed in accordance with the attached system layout.

ISSUED TO: H & H Const. PROPERTY LOCATION: 1125
SUBDIVISION: FOREST OAKS LOT # 118

Facility Type: SFD - 38x47 - 3BR [X] New [ ] Expansion [ ] Repair
Basement? [ ] Yes [X] No Basement Fixtures? [ ] Yes [X] No
Type of Wastewater System\*\* 25% Reduction System (Initial) Wastewater Flow: 360 GPD
(See note below, if applicable) 25% Reduction system (Repair)

Installation Requirements/Conditions
Septic Tank Size 1000 gallons
Pump Tank Size \_\_\_\_\_ gallons
Number of trenches 1
Exact length of each trench 230 feet
Trench Spacing: 9 Feet on Center
Trenches shall be installed on contour at a
Maximum Trench Depth of: 18 inches
Soil Cover: 6 inches
(Maximum soil cover shall not exceed 36" above the trench bottom)
in all directions)

Pump Requirements: \_\_\_\_\_ ft. TDH vs. \_\_\_\_\_ GPM
Aggregate Depth: \_\_\_\_\_ inches below pipe
\_\_\_\_\_ inches above pipe
\_\_\_\_\_ inches total

\*\*If applicable: I understand the system type specified is different from the type specified on the application. I accept the specifications of this permit.

Owner/Legal Representative Signature: \_\_\_\_\_ Date: \_\_\_\_\_

This Construction Authorization is subject to revocation if the site plan, plat, or the intended use changes. The Construction Authorization shall not be transferred when there is a change in ownership of the site. This Construction Authorization is subject to compliance with the provisions of the Laws and Rules for Sewage Treatment and Disposal and to the conditions of this permit. SEE ATTACHED SITE SKETCH

Authorized State Agent: J. Waters Date: 01-29-09
Construction Authorization Expiration Date: 01-29-2014

HTE# 08-500-21398

Permit # 25233

# Harnett County Department of Public Health Site Sketch

ISSUED TO: HeH Cont.


PROPERTY LOCATOR: 1125

SUBDIVISION: FOREST OAKS

LOT # 118

Authorized State Agent: Ju Lar

Date: 01-29-09

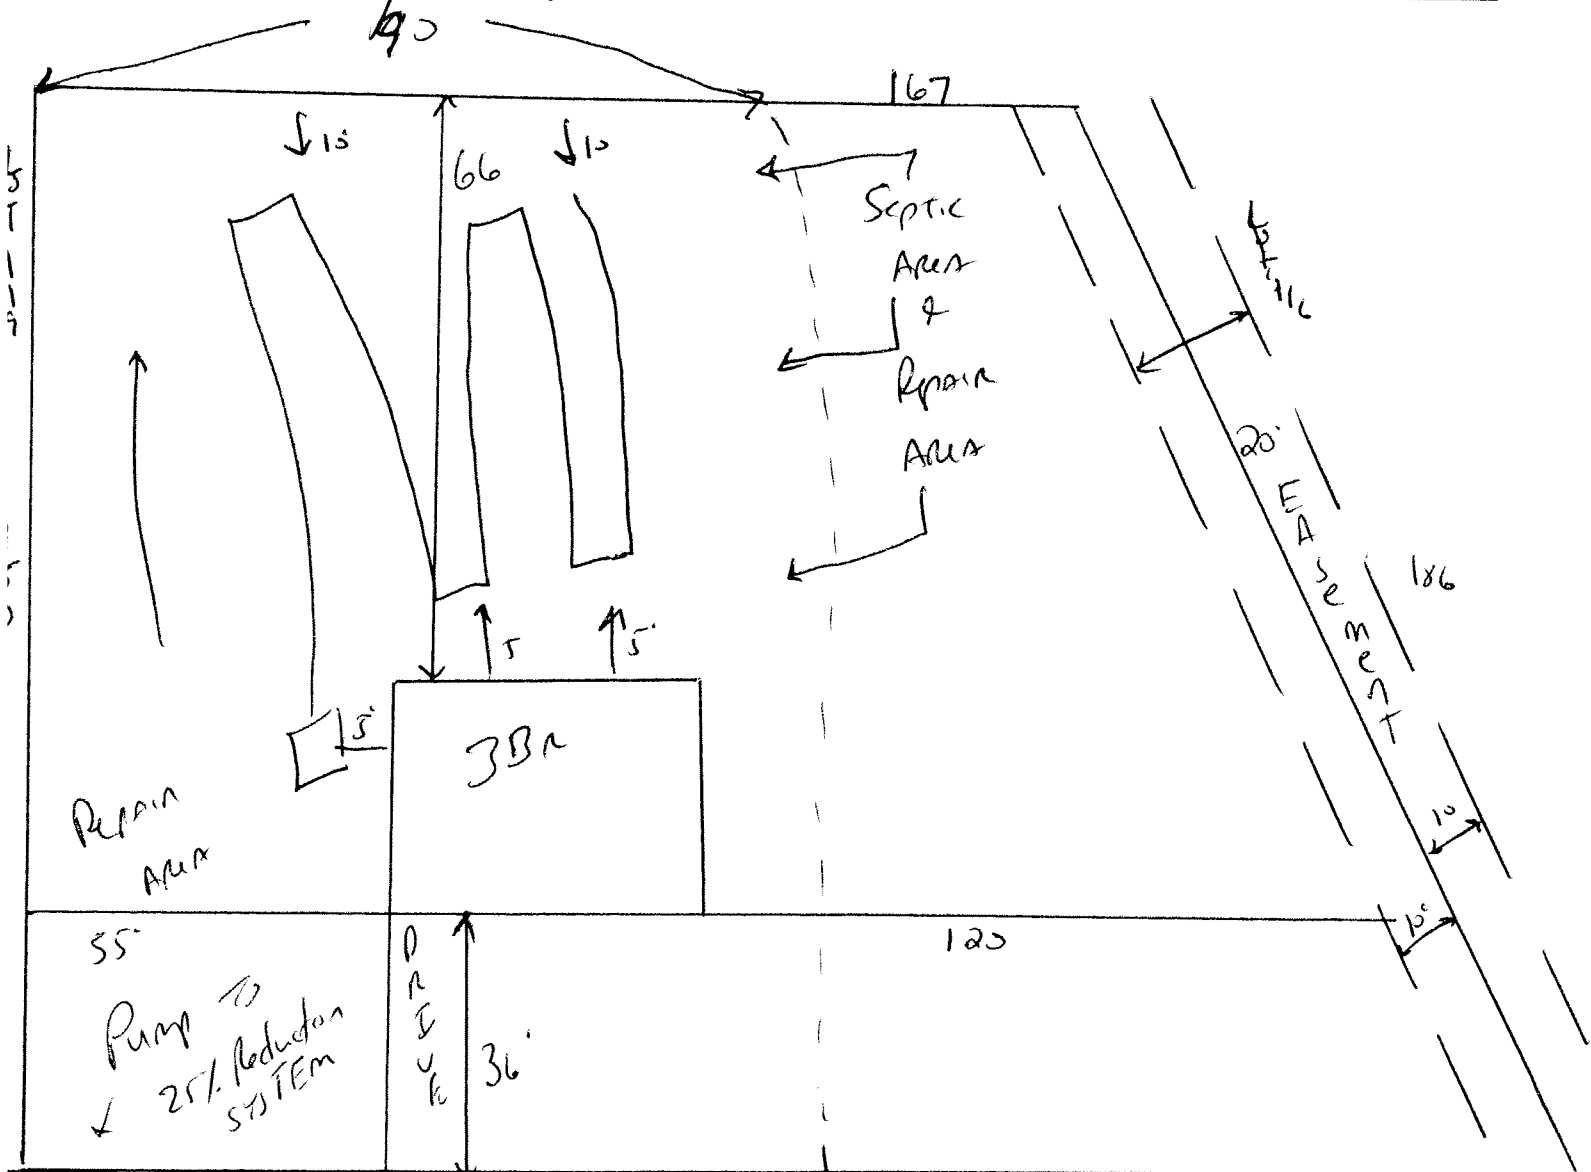

Basket Oak 259

Meet onsite for Final Layout - maintain all set backs  
 Good Soils Area is 30' from lot 118/119 Property Line 90' towards lot 116  
 Stub out Plumbing out shallow at ground level or higher where shown  
 Install 230' of 25% Reduction system at 18" Ditch Depth