

PERMIT # 25354

Operation Permit

New Installation Septic Tank Repair Nitrification Line Expansion

PROPERTY LOCATION: 1125

Name: (owner) Caviness SUBDIVISION Woodshire LOT # 193

System Installer: DC Carter Registration # _____

Basement with plumbing: Garage Number of Bedrooms 4


Type of Water Supply: Community Public Well Distance from well 100 feet

System Type: Quick 4 IIIg Types V and VI Systems expire in 5 years.

(In accordance with Table V a) Kim brough Owner must contact Health Department 6 months prior to expiration for permit renewal.

This system has been installed in compliance with applicable North Carolina General Statutes, Rules for Sewage Treatment and Disposal, and all conditions of the Improvement Permit and Construction Authorization.

BPA 02505

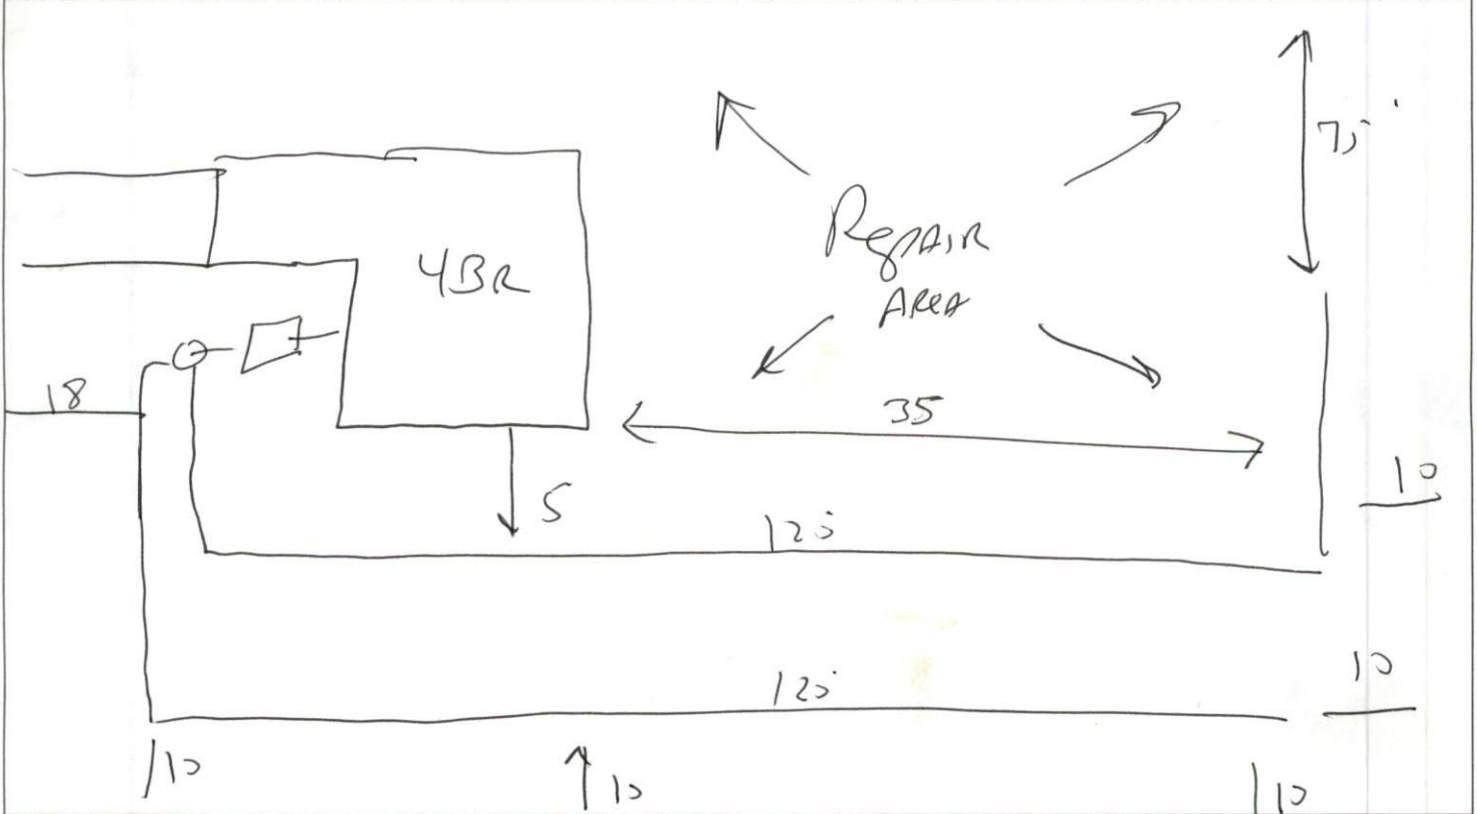

PERMIT CONDITIONS:

- I. Performance: System shall perform in accordance with Rule .1961.
- II. Monitoring: As required by Rule .1961.
- III. Maintenance: As required by Rule .1961. Other: _____
Subsurface system operator required? Yes No
If yes, see attached sheet for additional operation conditions, maintenance and reporting.
- IV. Operation: _____
- V. Other: _____

Following are the specifications for the sewage disposal system on the above captioned property.

Type of system: Conventional Other Quick 4 Septic Tank: 1000 gallons Pump Tank: _____ gallons
Subsurface No. of _____ exact length _____ width of _____ depth of _____
Drainage Field ditches 2 of each ditch 120 feet ditches 3 feet ditches 1824 inches
French Drain Required: _____ Linear feet

Authorized State Agent [Signature] Date 05-29-09