

HTE# Repair

# Harnett County Department of Public Health

23962

PERMIT # 28721

## Operation Permit

New Installation  Septic Tank  Nitrification Line  Repair  Expansion

PROPERTY LOCATION: 288 Joseph Alexander Dr

Name: (owner) James + Nikki Griffin SUBDIVISION Ballard Woods LOT # 112

System Installer: Precision Septic Registration # \_\_\_\_\_

Basement with plumbing:  Garage  Number of Bedrooms 3


Type of Water Supply:  Community  Public  Well Distance from well \_\_\_\_\_ feet

System Type: III b Types V and VI Systems expire in 5 years.

(In accordance with Table V a)

Owner must contact Health Department 6 months prior to expiration for permit renewal.

This system has been installed in compliance with applicable North Carolina General Statutes, Rules for Sewage Treatment and Disposal, and all conditions of the Improvement Permit and Construction Authorization.

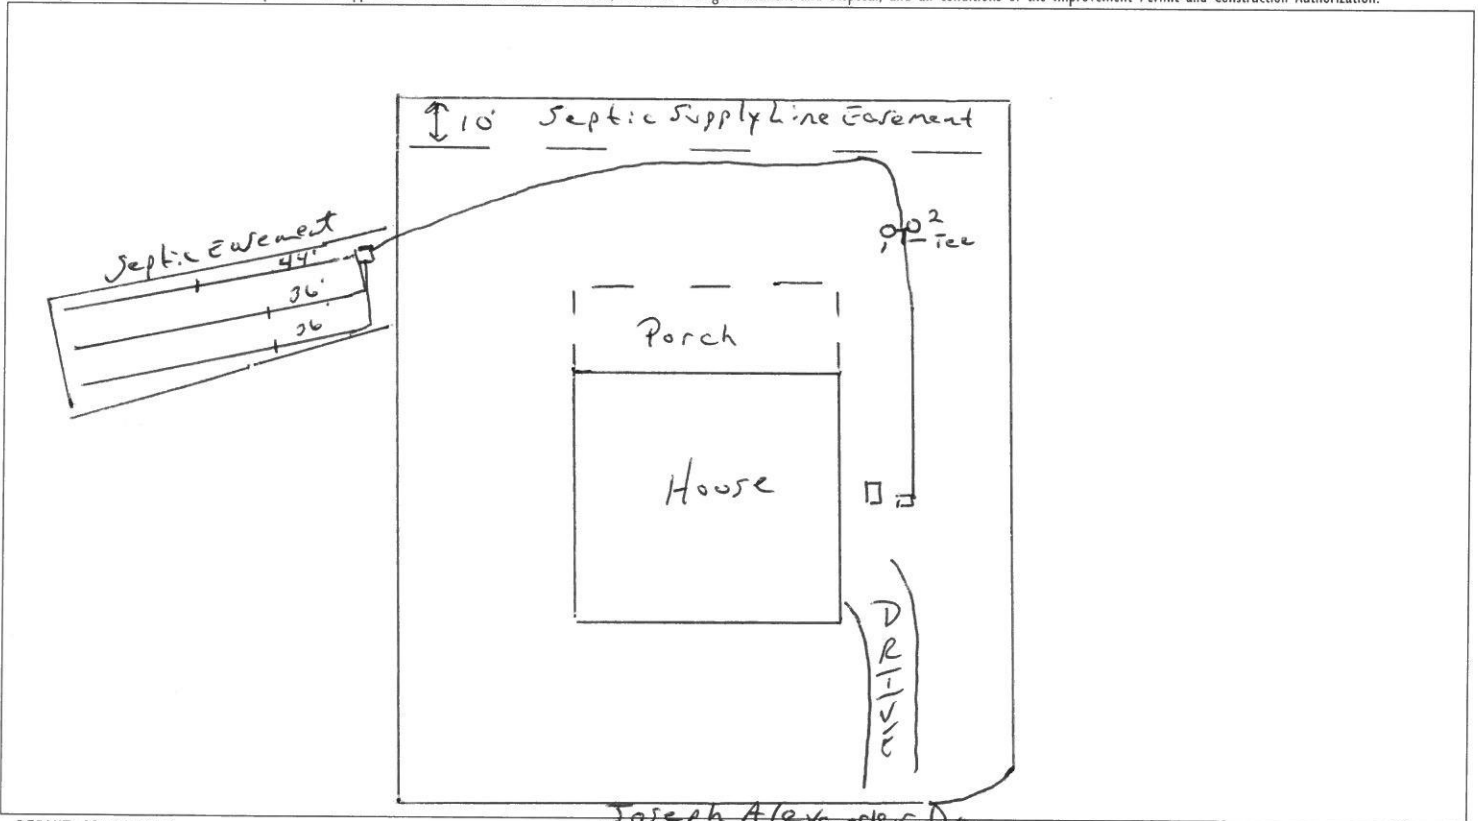

### PERMIT CONDITIONS:

- I. Performance: System shall perform in accordance with Rule .1961.
- II. Monitoring: As required by Rule .1961.
- III. Maintenance: As required by Rule .1961. Other: \_\_\_\_\_  
Subsurface system operator required? Yes  No   
If yes, see attached sheet for additional operation conditions, maintenance and reporting.
- IV. Operation: \_\_\_\_\_

V. Other: (1) valve goes to existing drain field is closed (2) valve to new drain field open

D-Box  Pump  Alarm  H2O Line  PWR Line

Following are the specifications for the sewage disposal system on the above captioned property.

Type of system:	<input type="checkbox"/> Conventional	<input checked="" type="checkbox"/> Other <u>Quick Chamber</u>	Septic Tank:	<u>Existing 1000</u> gallons	Pump Tank:	<u>Existing 1000</u> gallons
Subsurface Drainage Field:	No. of ditches <u>3</u>	exact length of each ditch <u>75</u> feet	width of ditches <u>3</u> feet	depth of ditches <u>22-18</u> inches		
French Drain Required:	Linear feet _____					

Authorized State Agent [Signature] Date 3/31/2016