

HTE# 09-5-21684

Harnett County Department of Public Health

20875

PERMIT # 25130

Operation Permit

New Installation Septic Tank Repair Nitrification Line Expansion

PROPERTY LOCATION: 30145D Ball Rd

Name: (owner) Dellon Construction

SUBDIVISION JOE CARR Montague Sr

LOT # 5

System Installer: _____

Registration # _____

Basement with plumbing: Garage Number of Bedrooms _____


Type of Water Supply: Community Public Well Distance from well _____ feet

System Type: 25% REDUCTION System Type III G 22 LAY Types V and VI Systems expire in 5 years.

(In accordance with Table V a)

Owner must contact Health Department 6 months prior to expiration for permit renewal.

This system has been installed in compliance with applicable North Carolina General Statutes, Rules for Sewage Treatment and Disposal, and all conditions of the Improvement Permit and Construction Authorization.

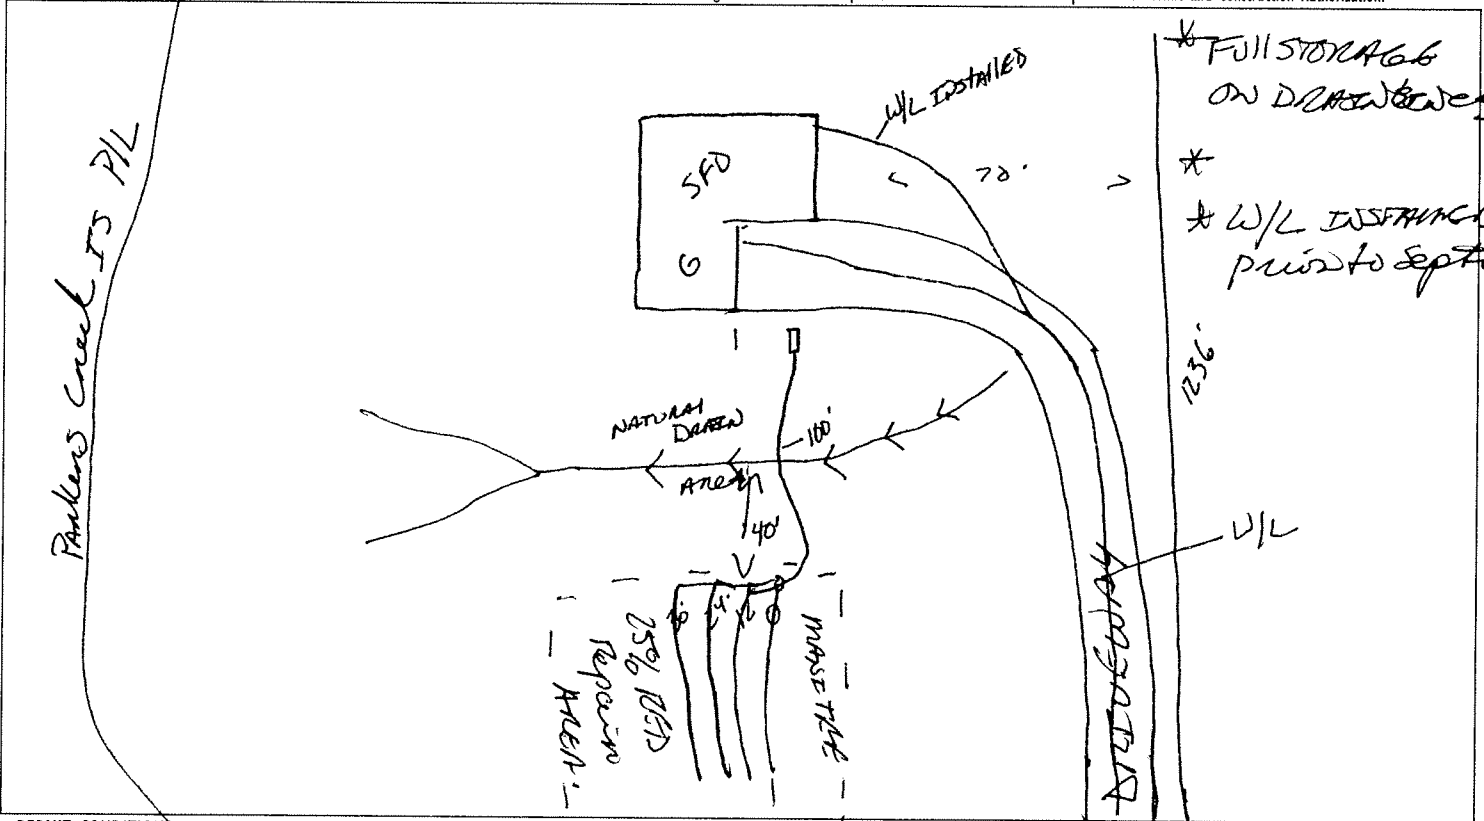

PERMIT CONDITIONS:

I. Performance: System shall perform in accordance with Rule .1961.

II. Monitoring: As required by Rule .1961.

III. Maintenance: As required by Rule .1961. Other: _____

Subsurface system operator required? Yes No

If yes, see attached sheet for additional operation conditions, maintenance and reporting.

IV. Operation: _____

V. Other: _____

Following are the specifications for the sewage disposal system on the above captioned property.

Type of system: Conventional Other 25% REDUCTION System Septic Tank: 1200 gallons Pump Tank: _____ gallons

Subsurface Drainage Field No. of ditches 4 exact length of each ditch 110 feet width of ditches 3 feet depth of ditches 28 inches

French Drain Required: _____ Linear feet

Authorized State Agent

James E. Marshall, Jr.

Date 8-27-69