

HTE# 09-5-22322

Halifax County Department of Public Health

20819

PERMIT # 25343

Operation Permit

New Installation Septic Tank Repair Nitrification Line Expansion

PROPERTY LOCATION: LAGATER RD

Name: (owner) STEPHENSON BUILDERS INC SUBDIVISION WALNUT GROVE LOT # 10

System Installer: Jay Adcock Registration # _____


Basement with plumbing: Garage Number of Bedrooms 4

Type of Water Supply: Community Public Well Distance from well 100 feet

System Type: JFD Types V and VI Systems expire in 5 years.

(In accordance with Table V a) Owner must contact Health Department 6 months prior to expiration for permit renewal.

This system has been installed in compliance with applicable North Carolina General Statutes, Rules for Sewage Treatment and Disposal, and all conditions of the Improvement Permit and Construction Authorization.

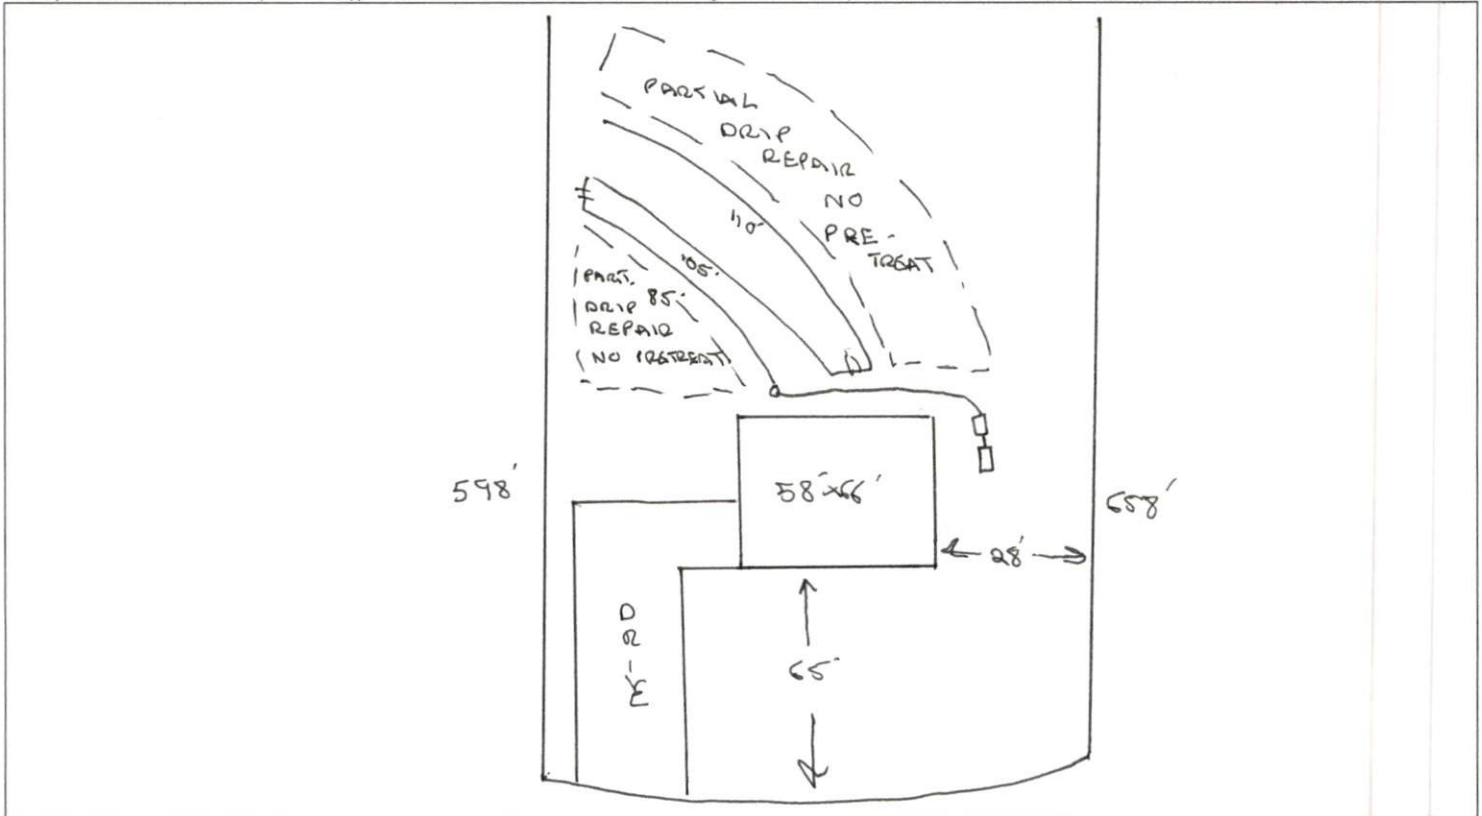

PERMIT CONDITIONS:

- I. Performance: System shall perform in accordance with Rule .1961.
- II. Monitoring: As required by Rule .1961.
- III. Maintenance: As required by Rule .1961. Other: _____
Subsurface system operator required? Yes No
If yes, see attached sheet for additional operation conditions, maintenance and reporting.
- IV. Operation: _____
- V. Other: _____

SYSTEM PUMP & ALARM CHECKED BY OT. WATER ? POWER LINE SKILL TO BE VERIFIED CHECKED ON 10/19/09

Following are the specifications for the sewage disposal system on the above captioned property.

Type of system: Conventional Other PUMP TO EZFLOW Septic Tank: 1000 gallons Pump Tank: 1000 gallons
 Subsurface No. of exact length width of depth of
 Drainage Field ditches 1 of each ditch 300 feet ditches 9 feet ditches 12 inches
 French Drain Required: _____ Linear feet

Authorized State Agent Oliver Selkowitz, RENS sgr Date 10/20/09

[Handwritten signature and initials]

10/20/09