

HTE# 09-500-22358

# Harnett County Department of Public Health

20928

PERMIT # 25554

## Operation Permit

New Installation  Septic Tank  Repair  Nitrification Line  Expansion

PROPERTY LOCATION: 112

Name: (owner) Kenneth Cummings SUBDIVISION Woodshim LOT # 179

System Installer: Ostrick Land Registration # \_\_\_\_\_

Basement with plumbing:  Garage  Number of Bedrooms 3


Type of Water Supply:  Community  Public  Well Distance from well 100 feet

System Type: Gravel TTS Types V and VI Systems expire in 5 years.

(In accordance with Table V a) Owner must contact Health Department 6 months prior to expiration for permit renewal.

SCANNED  
DATE 09-10-09

This system has been installed in compliance with applicable North Carolina General Statutes, Rules for Sewage Treatment and Disposal, and all conditions of the Improvement Permit and Construction Authorization.

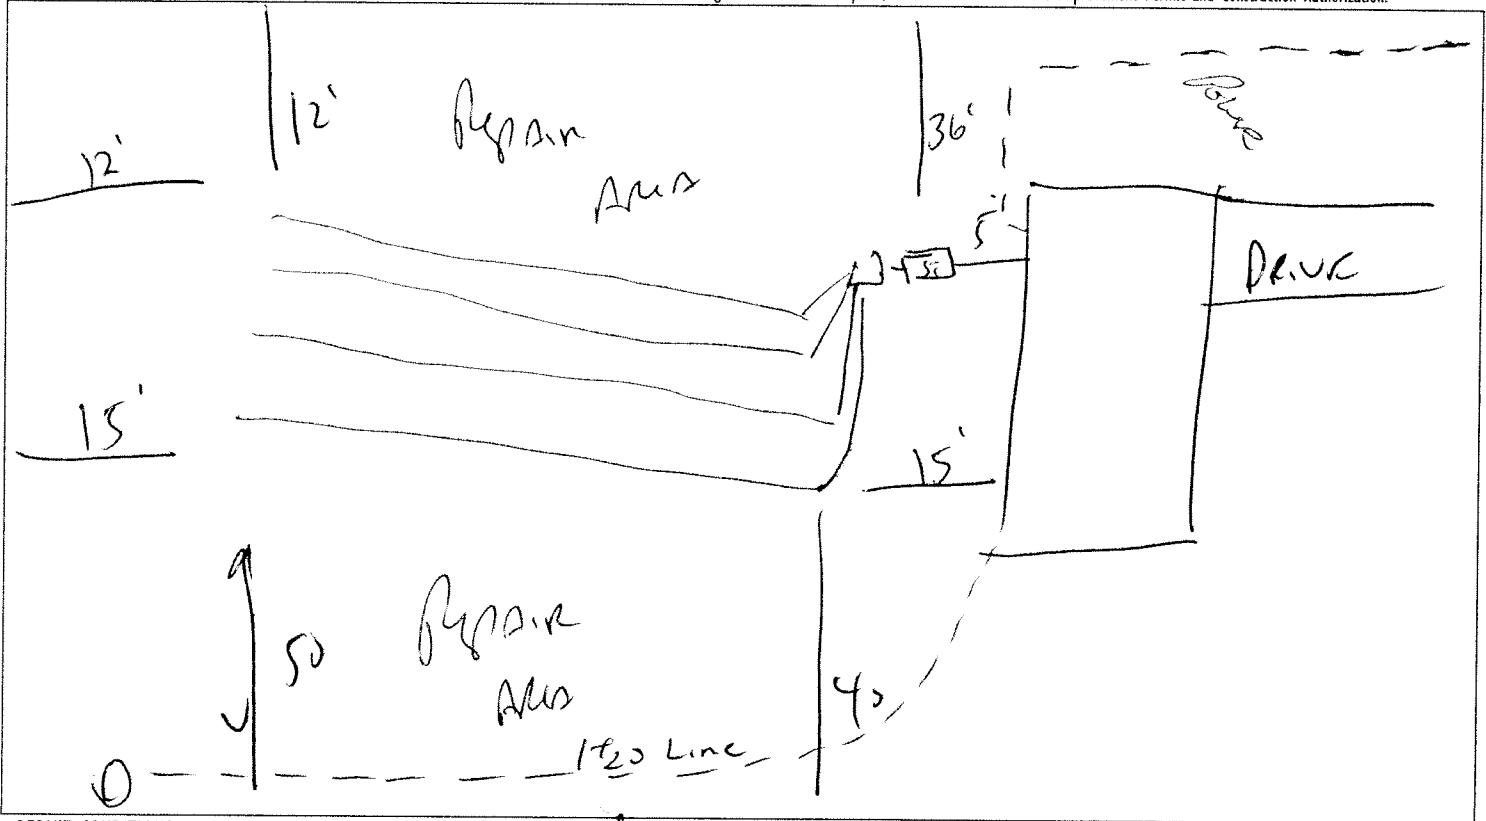

### PERMIT CONDITIONS:

- I. Performance: System shall perform in accordance with Rule .1961. *Kimbrough*
- II. Monitoring: As required by Rule .1961.
- III. Maintenance: As required by Rule .1961. Other: \_\_\_\_\_  
Subsurface system operator required? Yes  No   
If yes, see attached sheet for additional operation conditions, maintenance and reporting.
- IV. Operation: \_\_\_\_\_
- V. Other: \_\_\_\_\_

#.1d for H2O power line  
Check 8-24-09

Following are the specifications for the sewage disposal system on the above captioned property.

Type of system:  Conventional  Other \_\_\_\_\_  
 Subsurface No. of 4 exact length 50 feet  
 Drainage Field ditches \_\_\_\_\_ of each ditch \_\_\_\_\_ feet  
 Septic Tank: 1000 gallons Pump Tank: \_\_\_\_\_ gallons  
 width of 3 depth of 2436 inches  
 ditches 2436 feet ditches \_\_\_\_\_ inches  
 French Drain Required: \_\_\_\_\_ Linear feet

Authorized State Agent J. LAM Date 09-08-09