

HTE# 09-5-22549

Harnett County Department of Public Health

21089

PERMIT # 25575

Operation Permit

New Installation Septic Tank Repair Nitrification Line Expansion

PROPERTY LOCATION: NURSEY RD

Name: (owner) CAYNESS LAND DEVELOPMENT SUBDIVISION FOREST OAKS LOT # 186

System Installer: DC CARTER Registration # _____

Basement with plumbing: Garage Number of Bedrooms 3


Type of Water Supply: Community Public Well Distance from well 100 feet

System Type: III Types V and VI Systems expire in 5 years.

(In accordance with Table V a)

Owner must contact Health Department 6 months prior to expiration for permit renewal.

This system has been installed in compliance with applicable North Carolina General Statutes, Rules for Sewage Treatment and Disposal, and all conditions of the Improvement Permit and Construction Authorization.

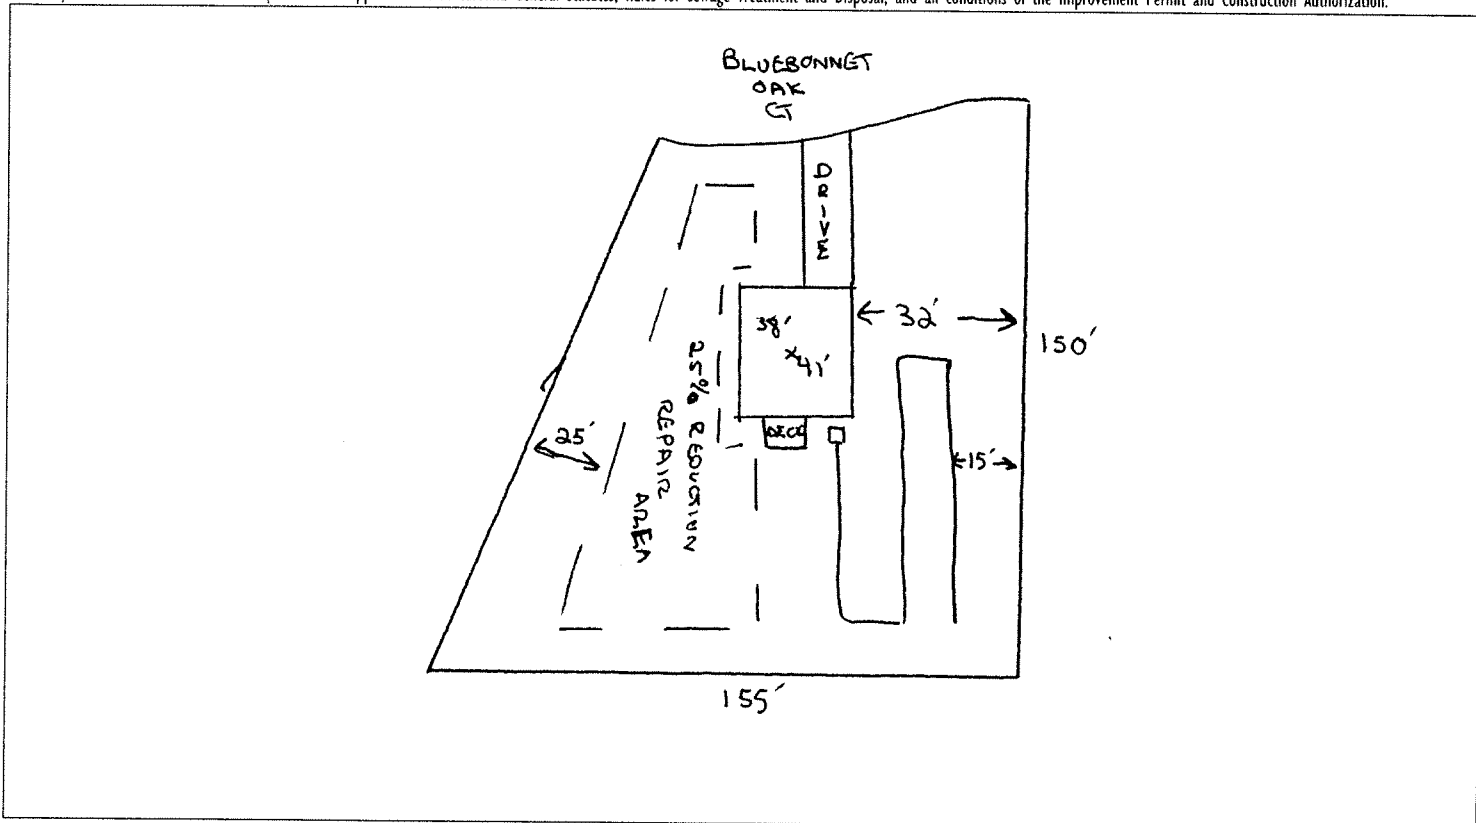

PERMIT CONDITIONS:

- I. Performance: System shall perform in accordance with Rule .1961.
- II. Monitoring: As required by Rule .1961.
- III. Maintenance: As required by Rule .1961. Other: _____
Subsurface system operator required? Yes No
If yes, see attached sheet for additional operation conditions, maintenance and reporting.
- IV. Operation: _____
- V. Other: REPAIR SETBACK 25' FROM PROPERTY LINE DUE TO PROPOSED FRENCH DRAIN FOR NEIGHBORING LOT.

Following are the specifications for the sewage disposal system on the above captioned property.

Type of system: Conventional Other TIRE CHIPS Septic Tank: 1000 gallons Pump Tank: _____ gallons

Subsurface No. of exact length width of depth of

Drainage Field ditches 1 of each ditch 150 feet ditches 3 feet ditches 18-36 inches

French Drain Required: _____ Linear feet

Authorized State Agent _____ Date 10/29/09

RENS (OLIVER TOLKSOFF)