

PERMIT # 25623

Operation Permit

New Installation Septic Tank Repair Nitrification Line Expansion

PROPERTY LOCATION: Lesater Rd.

Name: (owner) Palmetto Building, Inc. SUBDIVISION Walnut Grove LOT # 2

System Installer: Mike Ray Registration # _____


Basement with plumbing: Garage Number of Bedrooms 3

Type of Water Supply: Community Public Well Distance from well _____ feet

System Type: II b Types V and VI Systems expire in 5 years.

(In accordance with Table V a) Owner must contact Health Department 6 months prior to expiration for permit renewal.

This system has been installed in compliance with applicable North Carolina General Statutes, Rules for Sewage Treatment and Disposal, and all conditions of the Improvement Permit and Construction Authorization.

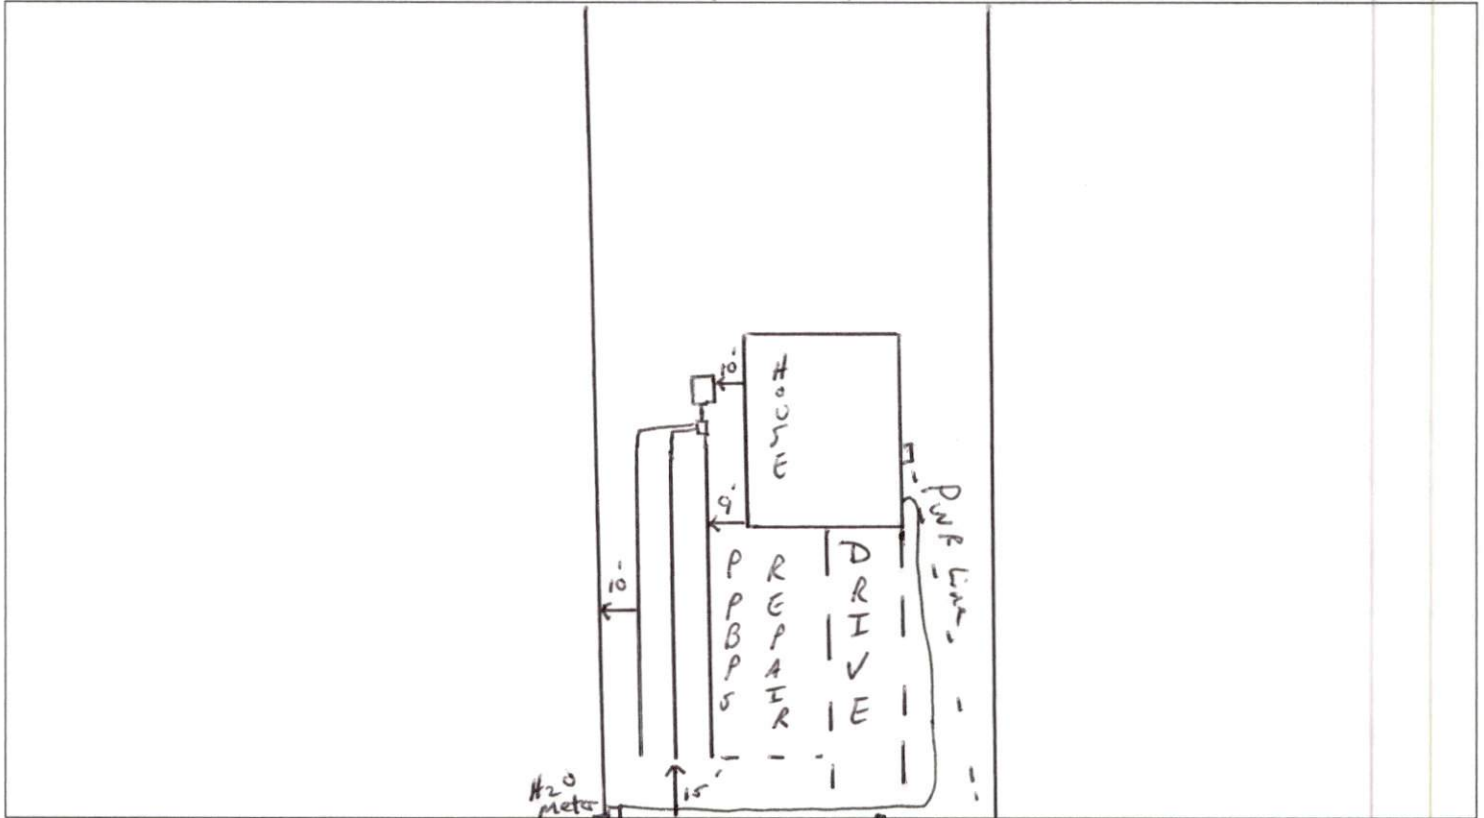

PERMIT CONDITIONS:

- I. Performance: System shall perform in accordance with Rule .1961.
- II. Monitoring: As required by Rule .1961.
- III. Maintenance: As required by Rule .1961. Other: _____
Subsurface system operator required? Yes No
If yes, see attached sheet for additional operation conditions, maintenance and reporting.
- IV. Operation: _____
- V. Other: 11/25/09 BM
* Tank, D-Box, Line OK * Needs water line checker WATER LINE CHECKED ON 12/4/09
+ P.W.L. Line

Following are the specifications for the sewage disposal system on the above captioned property.

Type of system: Conventional Other _____ Septic Tank: 1000 gallons Pump Tank: _____ gallons
 Subsurface No. of ditches 3 exact length of each ditch 80 feet width of ditches 3 feet depth of ditches 24.30 inches
 Drainage Field _____
 French Drain Required: ~~_____~~ Linear feet

Authorized State Agent REHS Date 12/4/09