

HTE# 09-5-2276Y

Ha t t County Department of Publi ealth

20984

PERMIT # 25512

Operation Permit

New Installation Septic Tank Repair Nitrification Line Expansion

PROPERTY LOCATION: 1137

Name: (owner) AJ contracting

SUBDIVISION Tingen Place

LOT # 40

System Installer: L. SHARPE

Registration #

Basement with plumbing: Garage Number of Bedrooms 3


Type of Water Supply: Community Public Well Distance from well 100 feet

System Type: ARE 36 Types V and VI Systems expire in 5 years.

(In accordance with Table V a)

Owner must contact Health Department 6 months prior to expiration for permit renewal.

This system has been installed in compliance with applicable North Carolina General Statutes, Rules for Sewage Treatment and Disposal, and all conditions of the Improvement Permit and Construction Authorization.

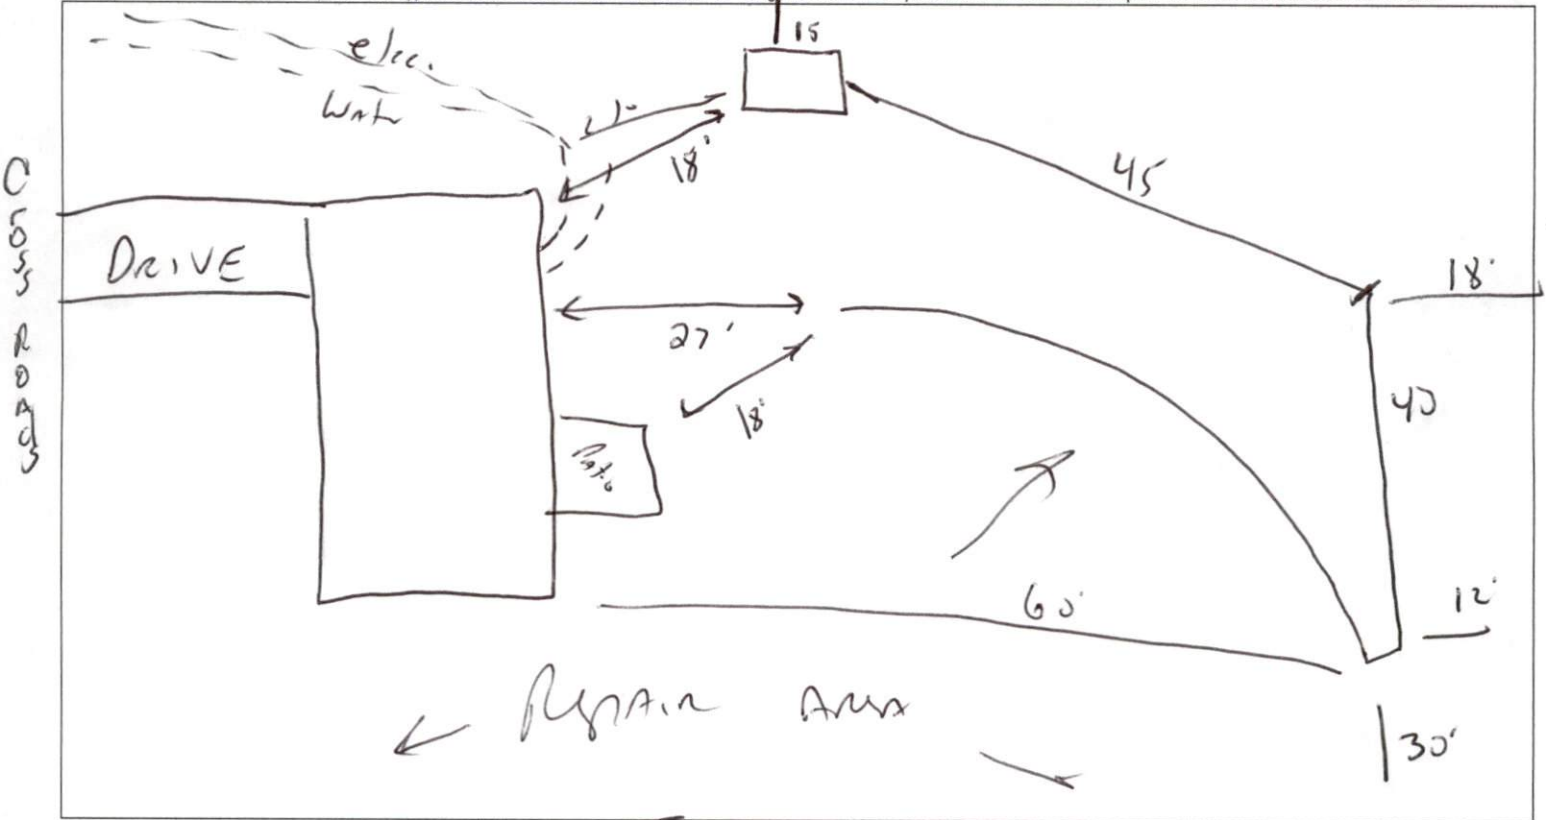

PERMIT CONDITIONS:

- I. Performance: System shall perform in accordance with Rule .1961.
- II. Monitoring: As required by Rule .1961.
- III. Maintenance: As required by Rule .1961. Other: _____
Subsurface system operator required? Yes No
If yes, see attached sheet for additional operation conditions, maintenance and reporting.
- IV. Operation: _____
- V. Other: _____

Following are the specifications for the sewage disposal system on the above captioned property.

Type of system: Conventional Other ARE 36
 Subsurface No. of exact length Septic Tank: 1200 gallons Pump Tank: _____ gallons
 Drainage Field ditches 1 of each ditch 150 feet width of ditches 3 feet depth of ditches 18-30 inches
 French Drain Required: _____ Linear feet

Authorized State Agent Quint REH Date 10-26-09