

HTE# 09-5-22915

Harnett County Department of Public Health

21243

PERMIT # 25640

Operation Permit

New Installation Septic Tank Repair Nitrification Line Expansion

Name: (owner) RBC HOMES INC.

PROPERTY LOCATION: WIRE RD

SUBDIVISION KENLAN FARMS

LOT # 36

System Installer: WAYNE JONES

Registration # _____

Basement with plumbing: Garage Number of Bedrooms 3

Type of Water Supply: Community Public Well Distance from well 100 feet


System Type: IIIg

Types V and VI Systems expire in 5 years.

(In accordance with Table V a)

Owner must contact Health Department 6 months prior to expiration for permit renewal.

This system has been installed in compliance with applicable North Carolina General Statutes, Rules for Sewage Treatment and Disposal, and all conditions of the Improvement Permit and Construction Authorization.

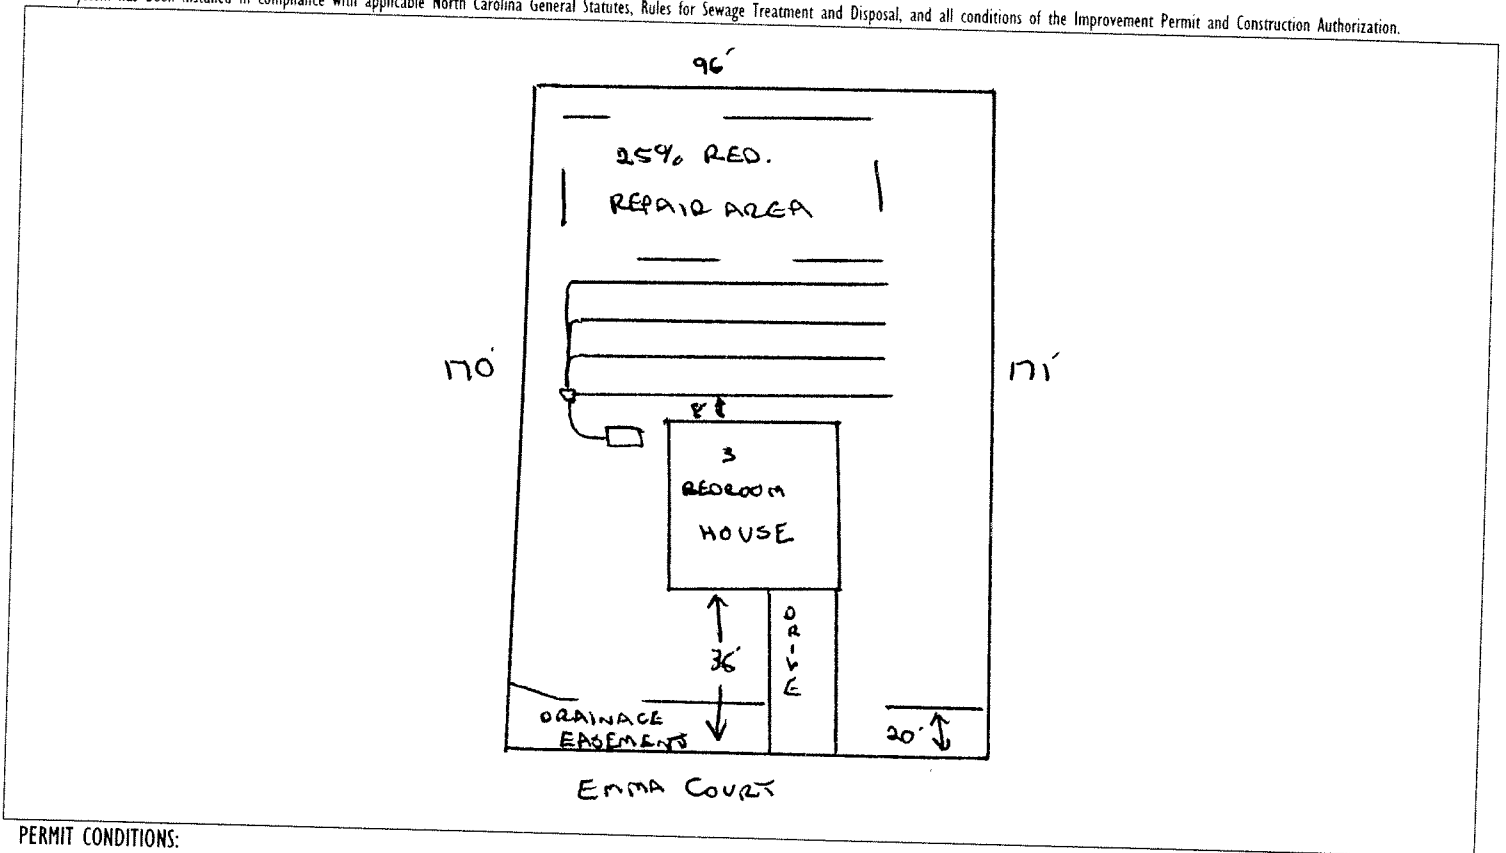

PERMIT CONDITIONS:

- I. Performance: System shall perform in accordance with Rule .1961.
- II. Monitoring: As required by Rule .1961.
- III. Maintenance: As required by Rule .1961. Other: _____
Subsurface system operator required? Yes No
If yes, see attached sheet for additional operation conditions, maintenance and reporting.
- IV. Operation: _____
- V. Other: _____

Following are the specifications for the sewage disposal system on the above captioned property.

Type of system: Conventional Other CHAMBER (QUICK 4) Septic Tank: 1000 gallons Pump Tank: _____ gallons
 Subsurface Drainage Field No. of ditches 4 exact length of each ditch 60 feet width of ditches 3 feet depth of ditches 24-18 inches
 French Drain Required: _____ Linear feet

Authorized State Agent _____

RENS

Date 1/26/10